


LEGEND		
SYMBOL	DESCRIPTION	AREA/ QUANTITY
---	GABLE VENT	4
	EXTERIOR WALL LIGHTS	3
	INTERIOR CEILING LIGHTS	4
⊕	ELECTRICAL OUTLET	1

WALL TYPE SCHEDULE

 8" MORTAR JOINT CMU WALL
REINFORCED & GROUT FILLED

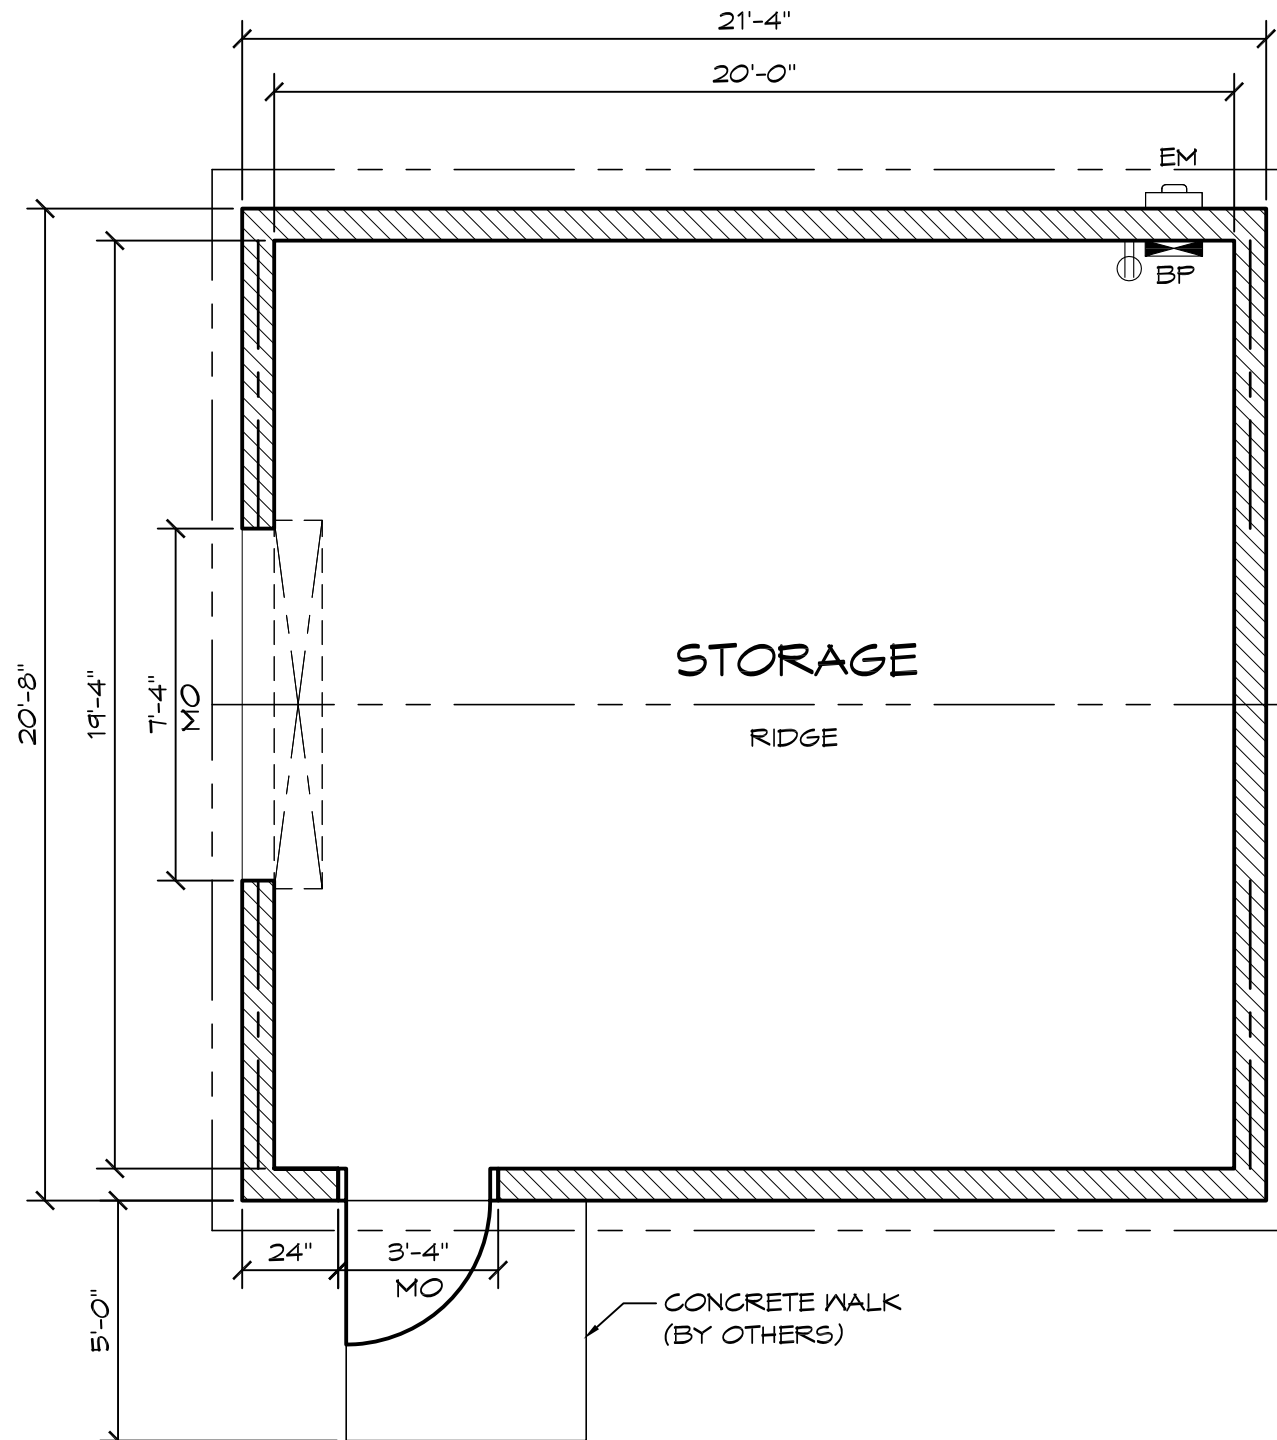

1 FLOOR PLAN
SCALE: 1/4" = 1'-0"



PLAN NORTH

© 2012 ROMTEC, INC. ALL RIGHTS RESERVED. THESE PLANS AND DRAWINGS MAY NOT BE REPRODUCED, ADAPTED OR FURTHER DISTRIBUTED, AND NO BUILDINGS MAY BE CONSTRUCTED FROM THESE PLANS, WITHOUT THE WRITTEN PERMISSION OF ROMTEC, INC.


PROJECT: 2645 UTILITY BUILDING 20'-8" X 21'-4"		
CUSTOMER	PROJECT #:	
PROJECT	XXXX	
LOCATION	MODEL #:	
	2645	
	DATE:	
	00/00/12	
	REVISIONS	
REV.	DATE:	BY:
DRAWN BY:		
CR		
SHEET NO.		

1


ROMTEC
18240 NORTH BANK ROAD - ROSEBURG, OR 97470
(541) 496-3541 FAX (541) 496-0803

PRELIMINARY

SHEET TITLE: FLOOR PLAN

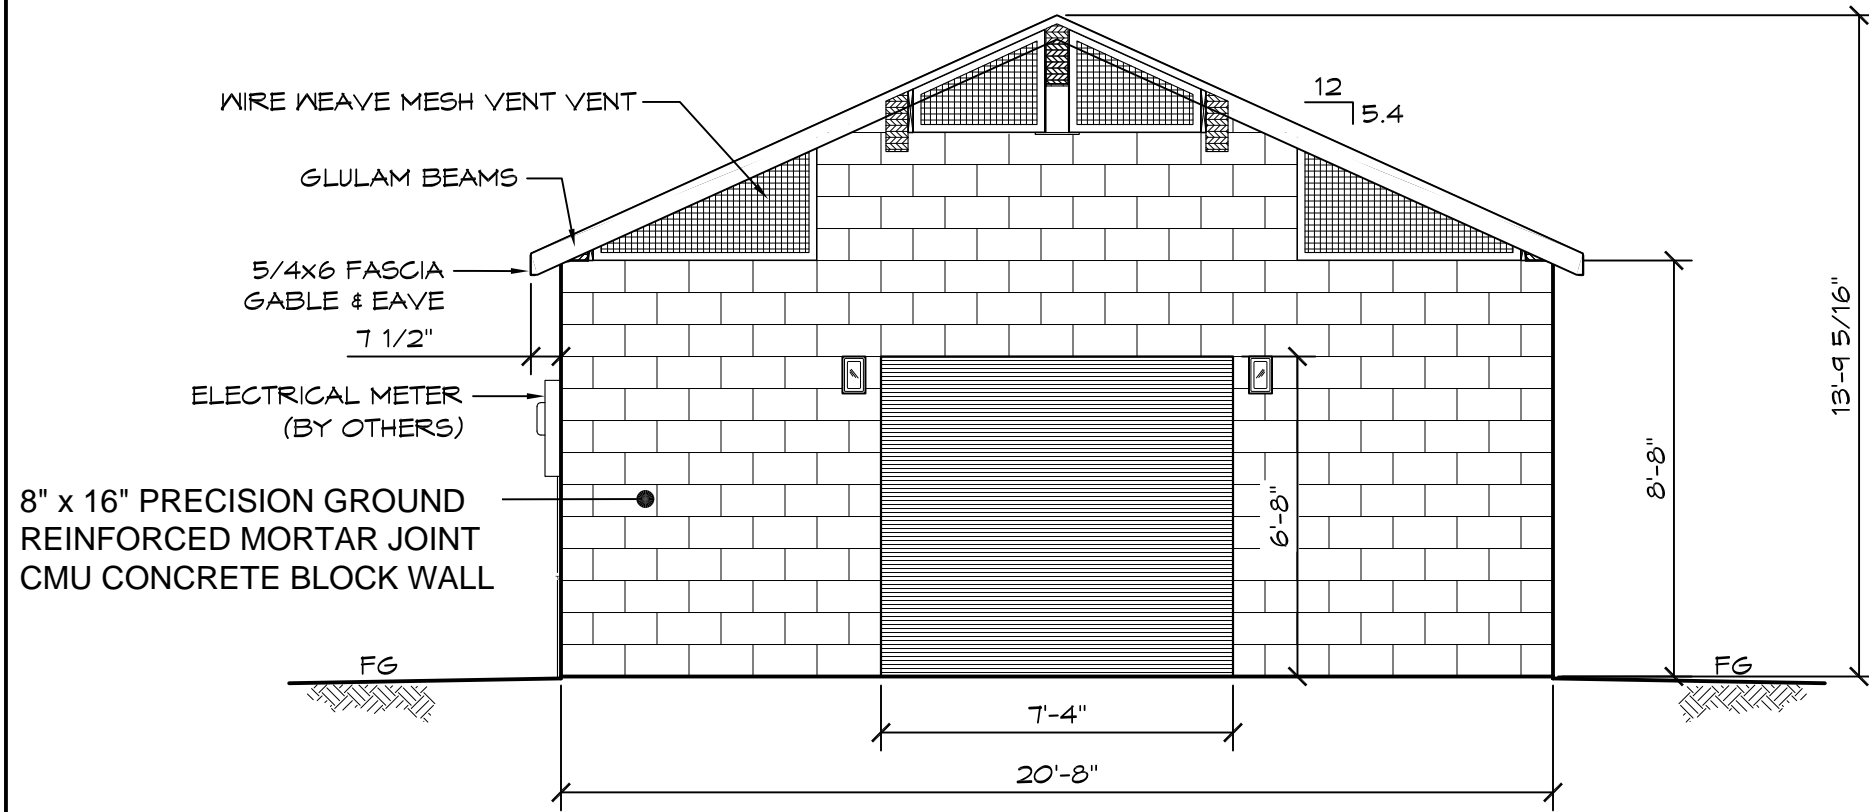

1 WEST ELEVATION
SCALE: 1/4" = 1'-0"

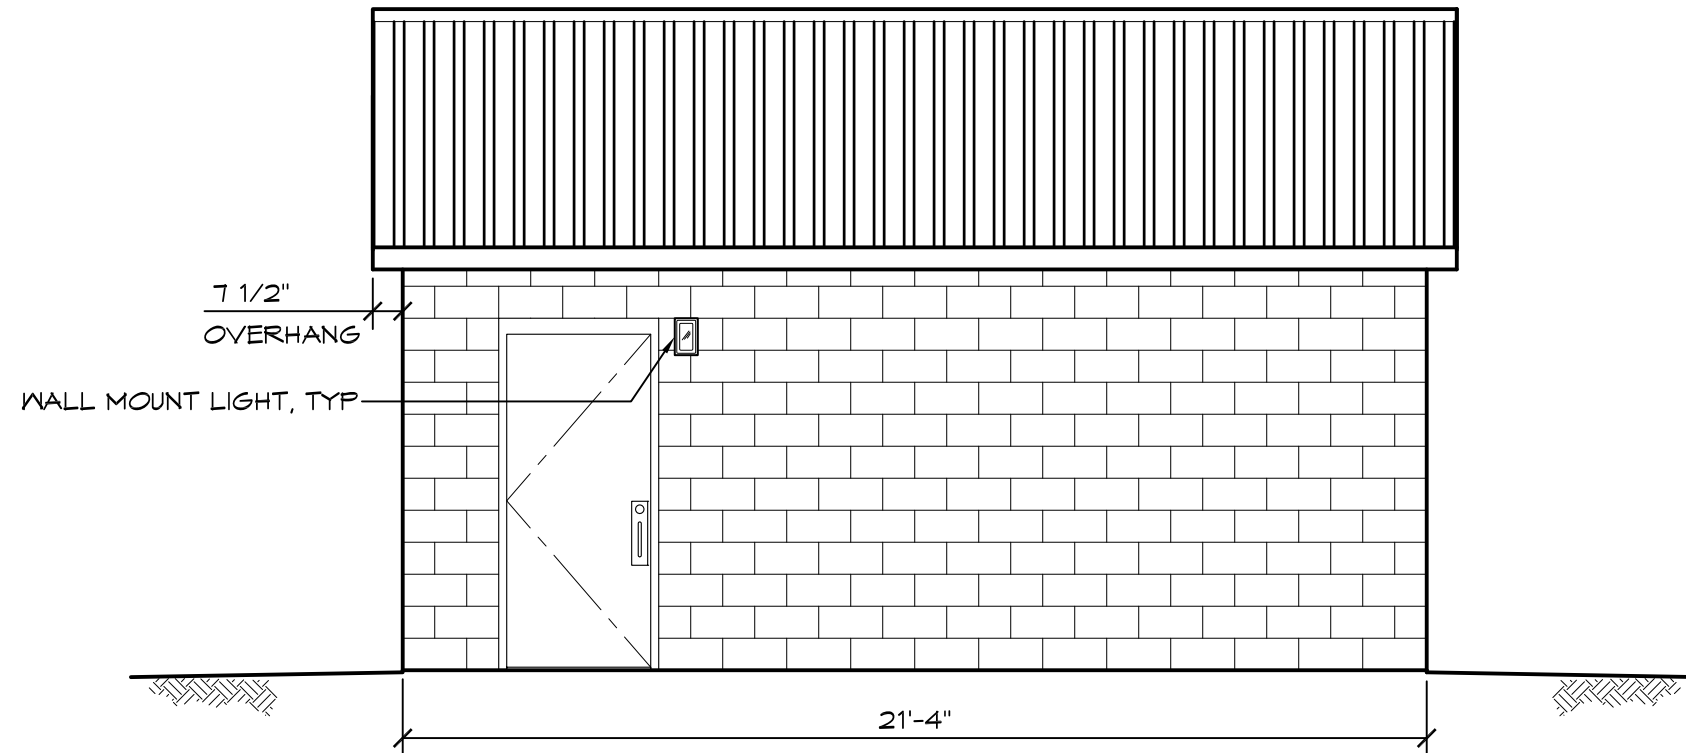

2 SOUTH ELEVATION
SCALE: 1/4" = 1'-0"

© 2012 ROMTEC, INC. ALL RIGHTS RESERVED. THESE PLANS AND DRAWINGS MAY NOT BE REPRODUCED, ADAPTED OR FURTHER DISTRIBUTED, AND NO BUILDINGS MAY BE CONSTRUCTED FROM THESE PLANS, WITHOUT THE WRITTEN PERMISSION OF ROMTEC, INC.

PROJECT: 2645 UTILITY BUILDING 20'-8" X 21'-4"
 CUSTOMER PROJECT LOCATION
 SHEET TITLE: ELEVATION

PROJECT#:	XXXX	
MODEL#:	2645	
DATE:	00/00/12	
REVISIONS		
REV.	DATE:	BY:
DRAWN BY:	CR	

ROMTEC
 18240 NORTH BANK ROAD - ROSEBURG, OR 97470
 (541) 496-3541 FAX (541) 496-0803
PRELIMINARY