


LEGEND		
SYMBOL	DESCRIPTION	AREA/ QUANTITY
---	GABLE VENT	4
	EXTERIOR WALL LIGHTS	1
	INTERIOR CEILING LIGHTS	2
⊕	ELECTRICAL OUTLET	1

WALL TYPE SCHEDULE

 8" CMU BLOCK WALL
REINFORCED # GROUT FILLED

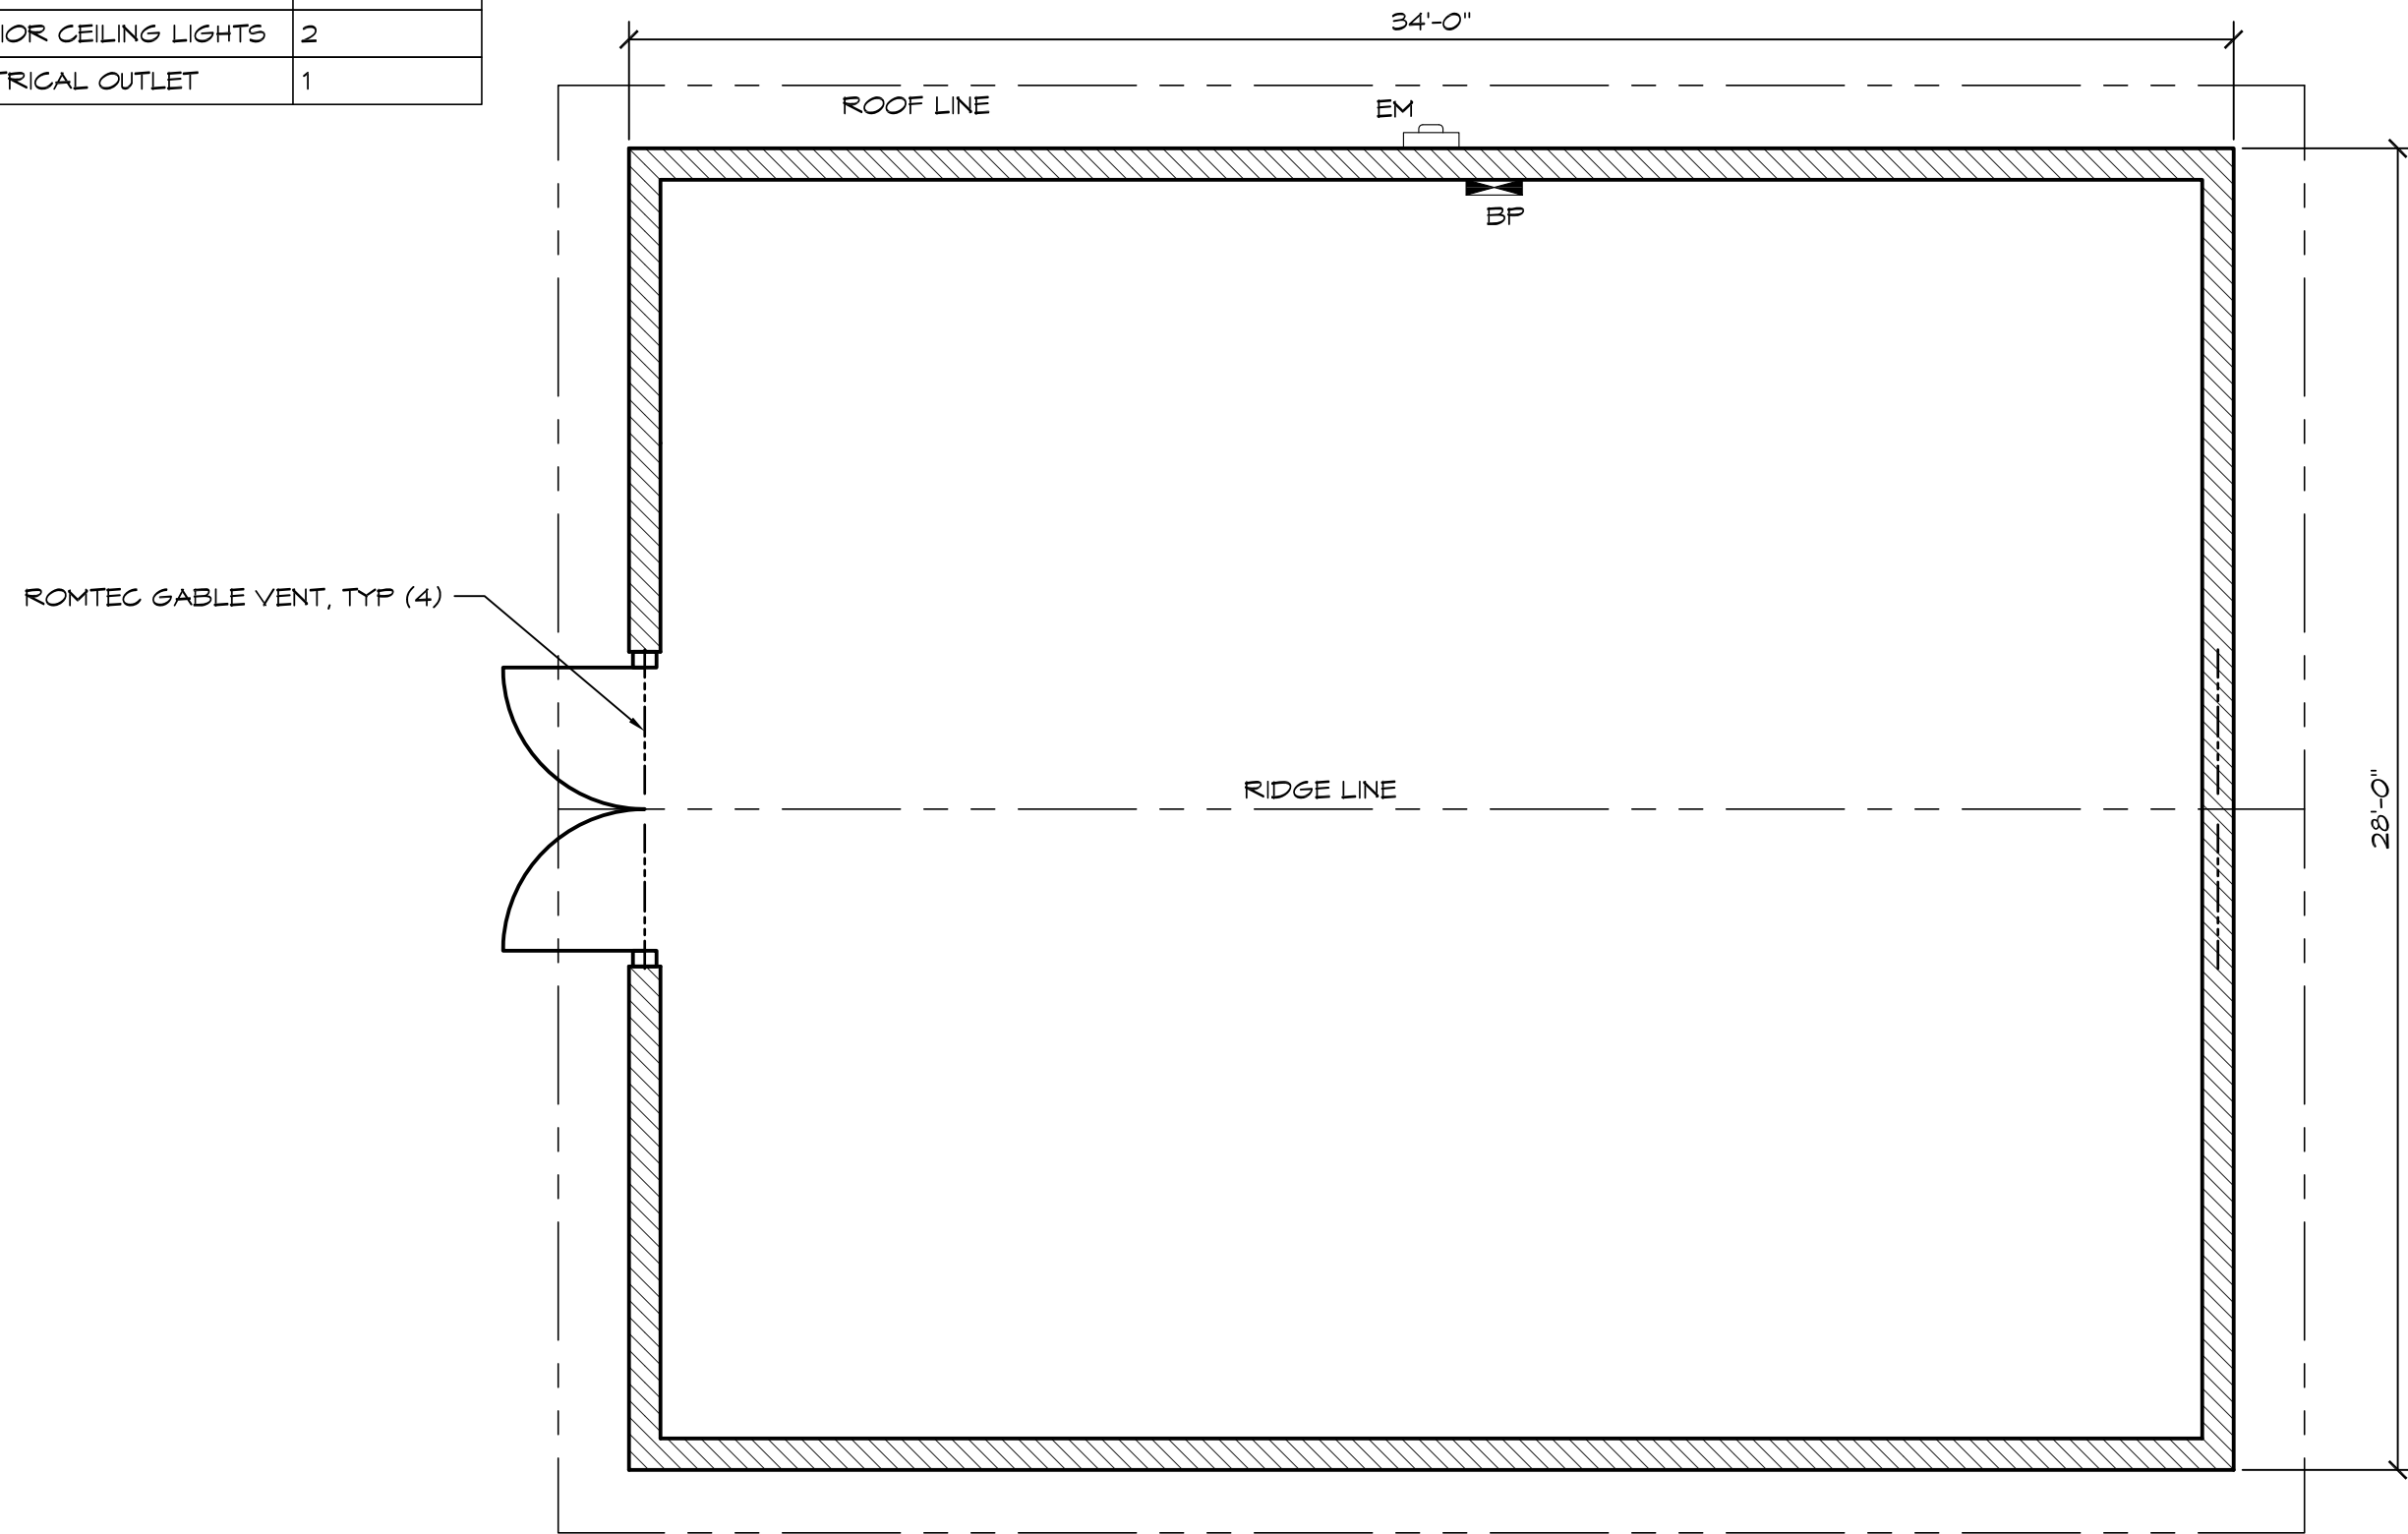

1 FLOOR PLAN
SCALE: 1/4" = 1'-0"



PLAN NORTH


© 2011 ROMTEC, INC. ALL RIGHTS RESERVED. THESE PLANS AND DRAWINGS MAY NOT BE REPRODUCED, ADAPTED OR FURTHER DISTRIBUTED, AND NO BUILDINGS MAY BE CONSTRUCTED FROM THESE PLANS, WITHOUT THE WRITTEN PERMISSION OF ROMTEC, INC.

PROJECT: MODEL	
CUSTOMER PROJECT LOCATION	
PROJECT#: .	
MODEL#: .	
DATE: 00/00/11	
REVISIONS	
REV.	DATE
1	5/18/12 MH
DRAWN BY: TI	


ROMTEC
18240 NORTH BANK ROAD - ROSEBURG, OR 97470
(541) 496-3541 FAX (541) 496-0803

PRELIMINARY

SHEET NO. **1**

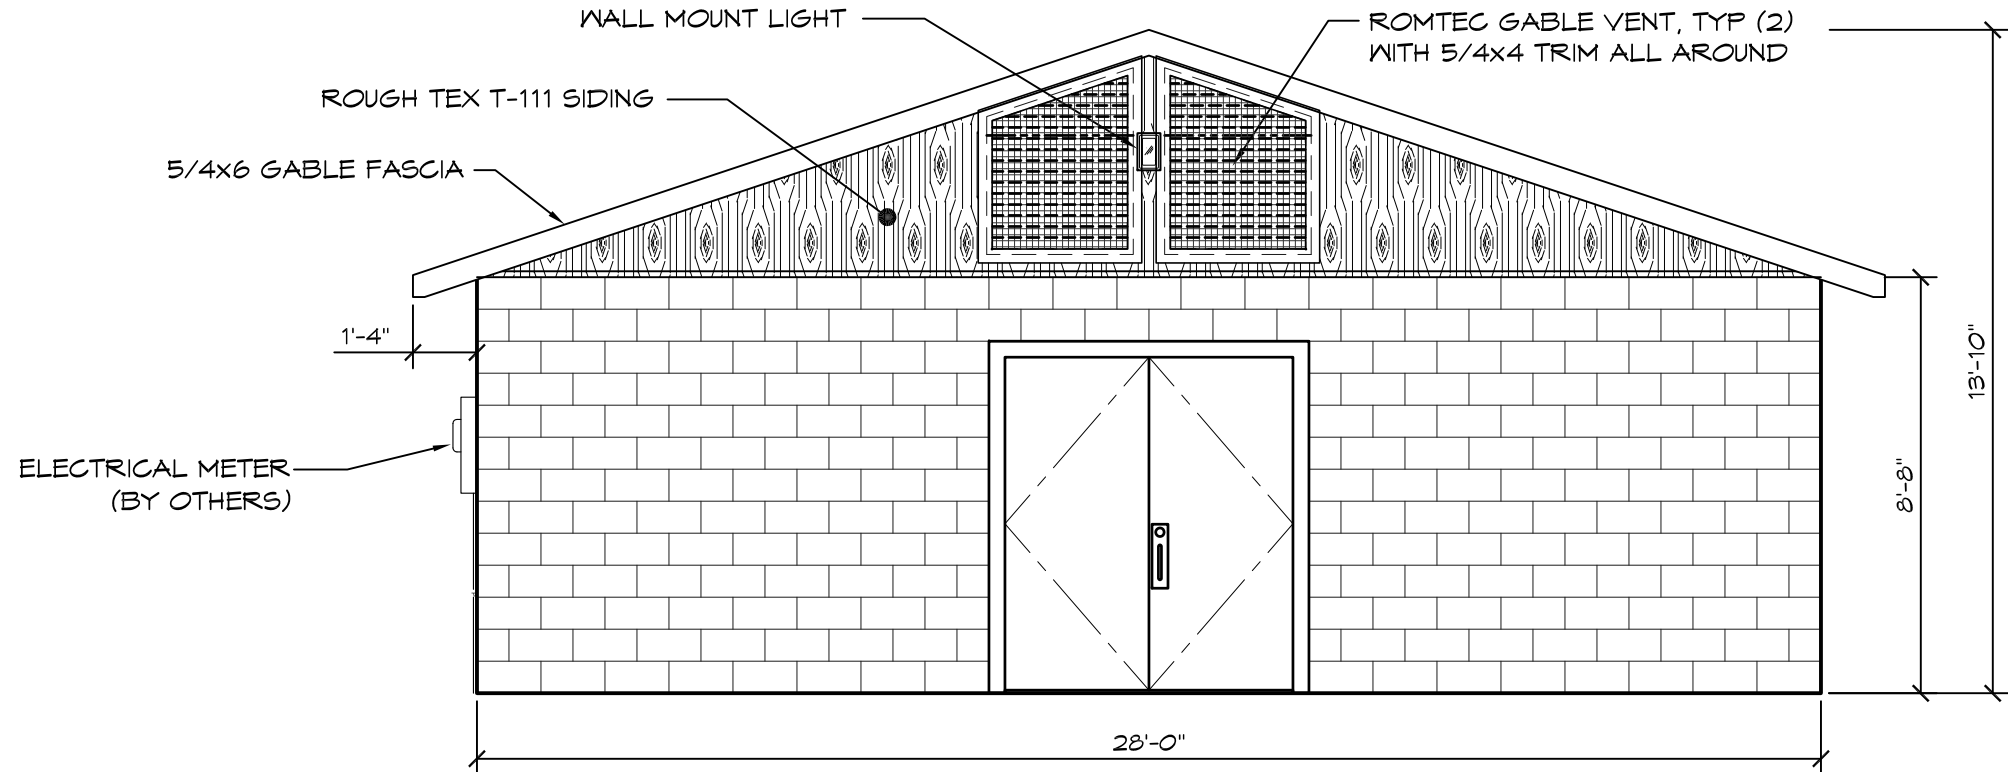

1 WEST ELEVATION
SCALE: 1/4" = 1'-0"

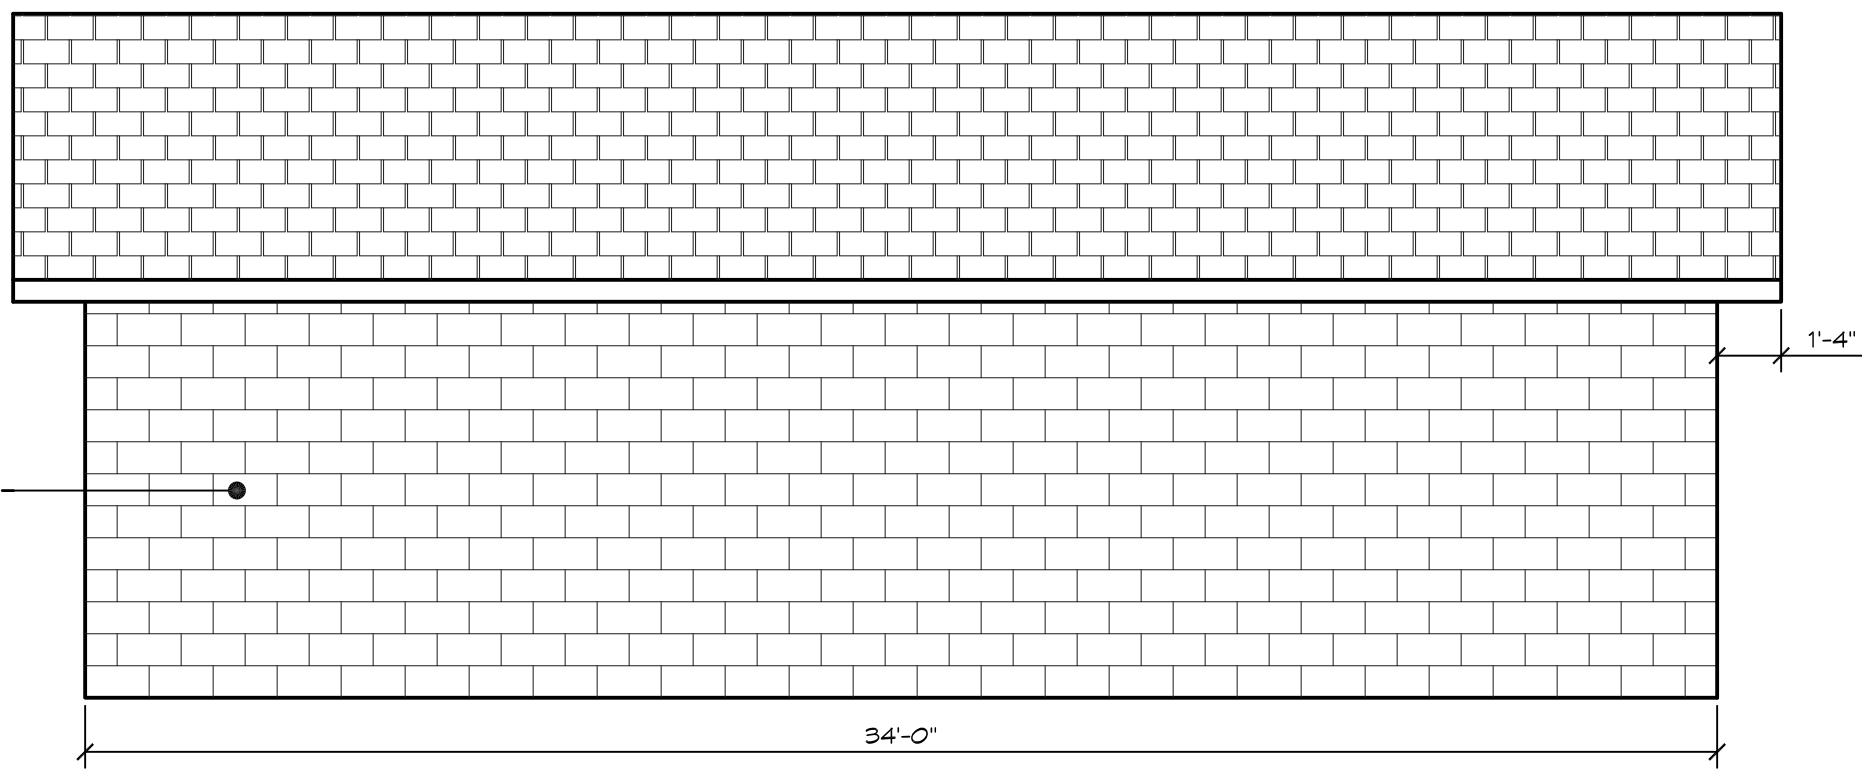

2 SOUTH ELEVATION
SCALE: 1/4" = 1'-0"

ROMTEC
18240 NORTH BANK ROAD - ROSEBURG, OR 97470
(541) 496-3541 FAX (541) 496-0803

PRELIMINARY

© 2011 ROMTEC, INC. ALL RIGHTS RESERVED. THESE PLANS AND DRAWINGS MAY NOT BE REPRODUCED, ADAPTED OR FURTHER DISTRIBUTED, AND NO BUILDINGS MAY BE CONSTRUCTED FROM THESE PLANS, WITHOUT THE WRITTEN PERMISSION OF ROMTEC, INC.

PROJECT: MODEL
CUSTOMER PROJECT LOCATION
PROJECT#: .
MODEL#: .
DATE: 00/00/11
REVISIONS
REV. DATE BY
1 5/18/12 MH
DRAWN BY: TI

SHEET TITLE: ELEVATIONS

SHEET NO. 2