

WALL TYPE SCHEDULE

8" REINFORCED CONCRETE MASONRY BLOCK WALL WITH MORTAR JOINTS, GROUTED SOLID ALL CELLS RUNNING BOND PATTERN.

NOT FOR CONSTRUCTION

1 FLOOR PLAN
SCALE: 3/16" = 1'-0"

- LEGEND**
- ATS - AUTOMATIC TRANSFER SWITCH
 - SB1 - SWITCHBOARDS - UTILITY
 - SB2 - SWITCHBOARDS - GENERATOR
 - DP - DISTRIBUTION PANEL
 - MLC - MINI LOAD CENTER
 - CP - CONTROL PANEL
 - VFD - VARIABLE FREQUENCY DRIVE
 - CP-VFD - FIRE PUMP CONTROL PANEL
 - RCU - REMOTE CONTROL UNIT (FOR LOAD BANK)

© 2020 ROMTEC, INC. ALL RIGHTS RESERVED. THESE PLANS AND DRAWINGS MAY NOT BE REPRODUCED, ADAPTED OR FURTHER DISTRIBUTED, AND NO BUILDINGS MAY BE CONSTRUCTED FROM THESE PLANS, WITHOUT THE WRITTEN PERMISSION OF ROMTEC, INC.

PROJECT: CUSTOM BUILDING
RCC REDWOOD CAMPUS
GRANTS PASS, OREGON
 SHEET TITLE: FLOOR PLAN
 PROJECT I.D.# **ROG01**
 DATE: **09/04/2020**
 REVISIONS


REV.	DATE	BY
1	10-08-2020	CR

 DRAWN BY: **TY**
 SHEET NO. **A1.1**


PSE Consulting Engineers, Inc.
 www.structure1.com
 Main Office
 250 Main St., Grants Pass, OR 97603
 Phone: (541) 850-8300 Fax: (541) 850-8233
 info@structure1.com

ROMTEC
 18240 NORTH BANK ROAD
 ROSEBURG, OR 97470
 (541) 498-3841 FAX (541) 498-0803

NOT FOR
CONSTRUCTION

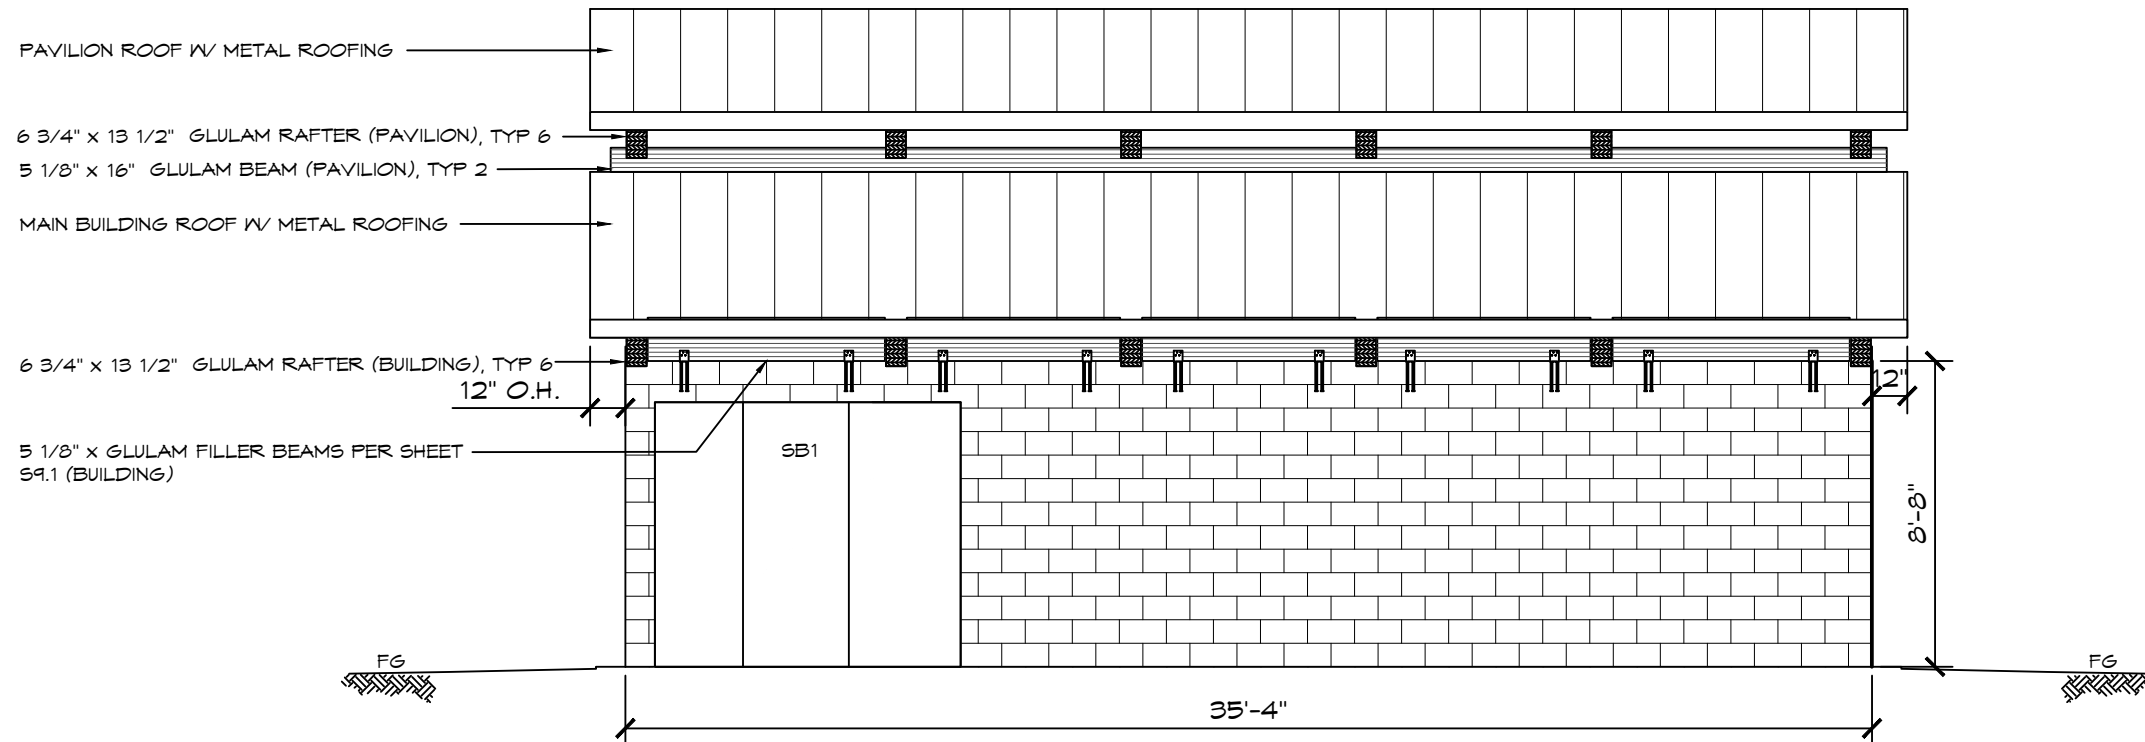

A ELEVATION VIEW
SCALE: 3/16" = 1'-0"

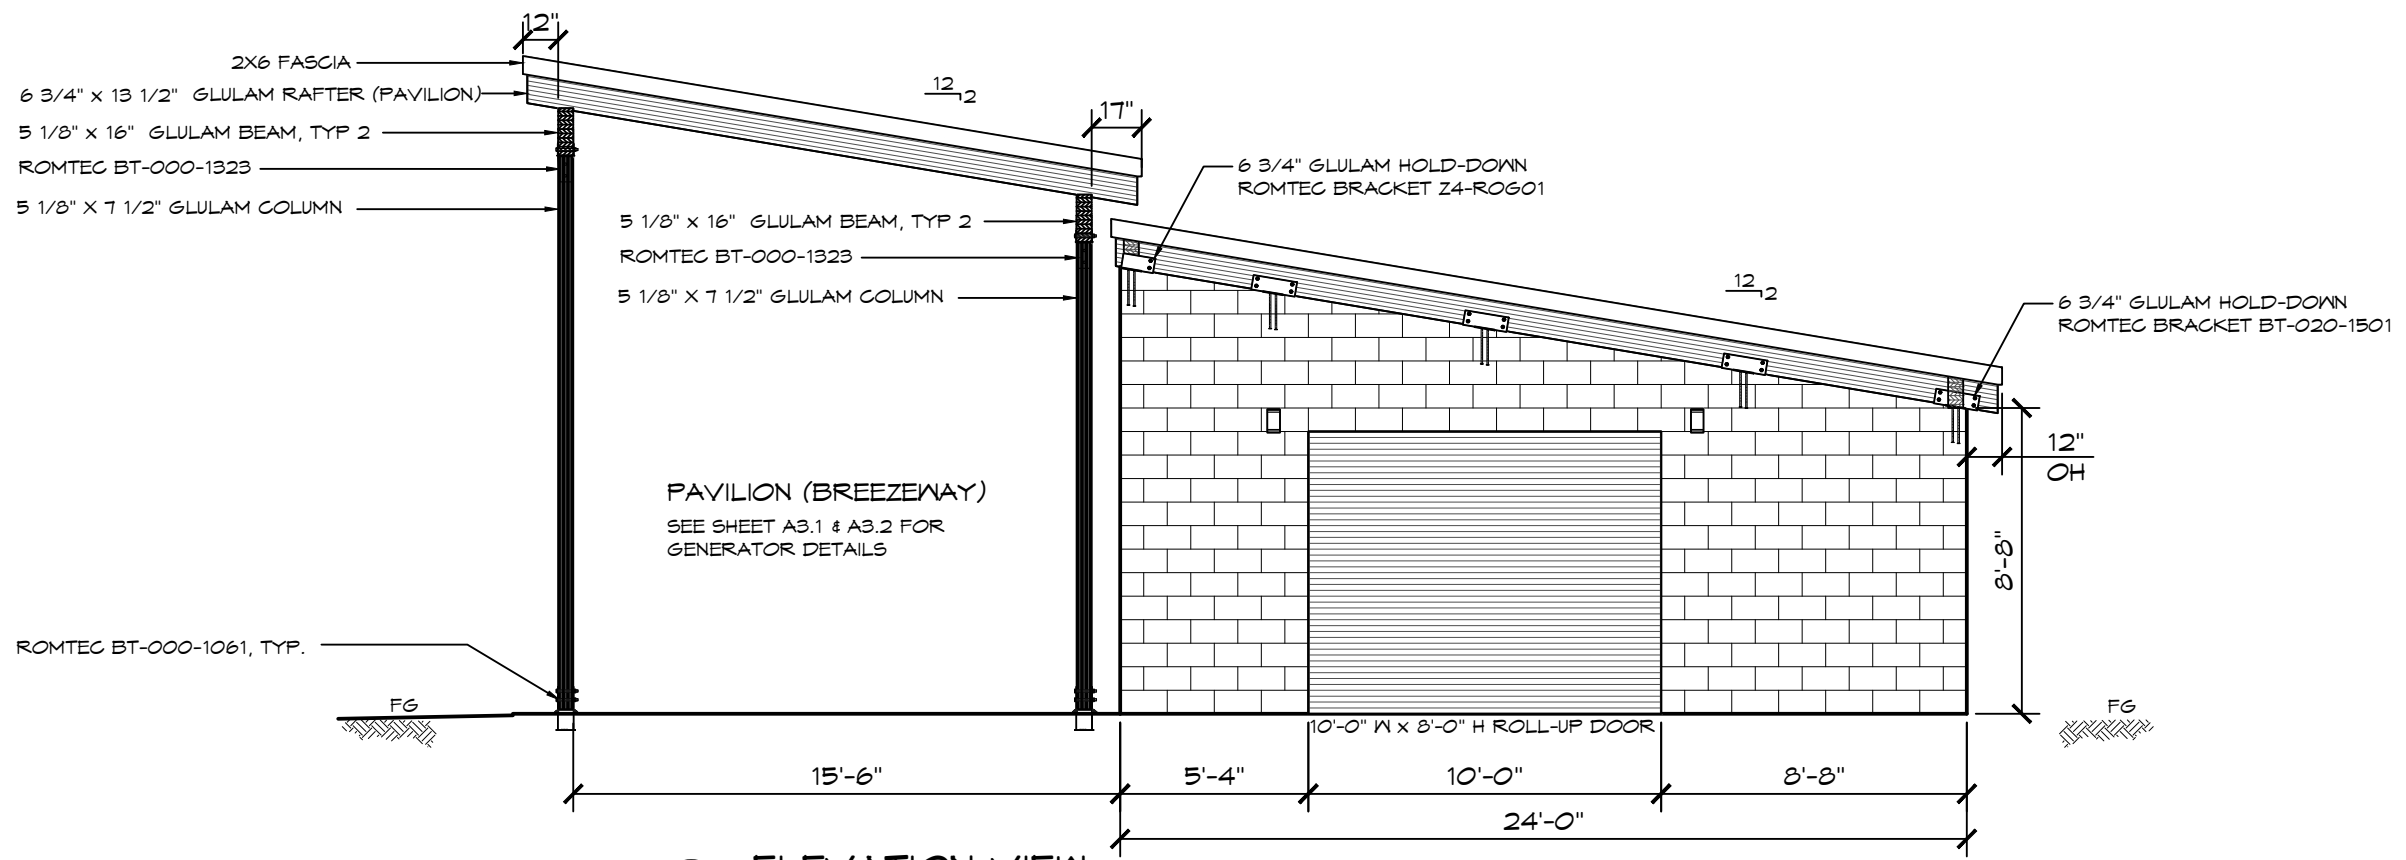

B ELEVATION VIEW
SCALE: 3/16" = 1'-0"

© 2020 ROMTEC, INC. ALL RIGHTS RESERVED. THESE PLANS AND DRAWINGS MAY NOT BE REPRODUCED, ADAPTED OR FURTHER DISTRIBUTED, AND NO BUILDINGS MAY BE CONSTRUCTED FROM THESE PLANS, WITHOUT THE WRITTEN PERMISSION OF ROMTEC, INC.

PROJECT: CUSTOM BUILDING
RCC REDWOOD CAMPUS
GRANTS PASS, OREGON

SHEET TITLE: EXTERIOR ELEVATIONS

PROJECT I.D. #
ROGO1

DATE:
09/04/2020

REV.	DATE	BY
1	10-08-2020	GR


DRAWN BY:
TY

PSE Consulting Engineers, Inc.
www.structure1.com
Klamath Falls Office
250 Main Klamath Falls, Oregon 97603
Phone: (541) 850-6300 Fax: (541) 850-6233
info@structure1.com


ROMTEC 260-49
18240 NORTH BANK ROAD
ROSEBURG, OR 97470
(541) 496-3541 FAX (541) 496-0803

SHEET NO.
A2.1

NOT FOR
CONSTRUCTION

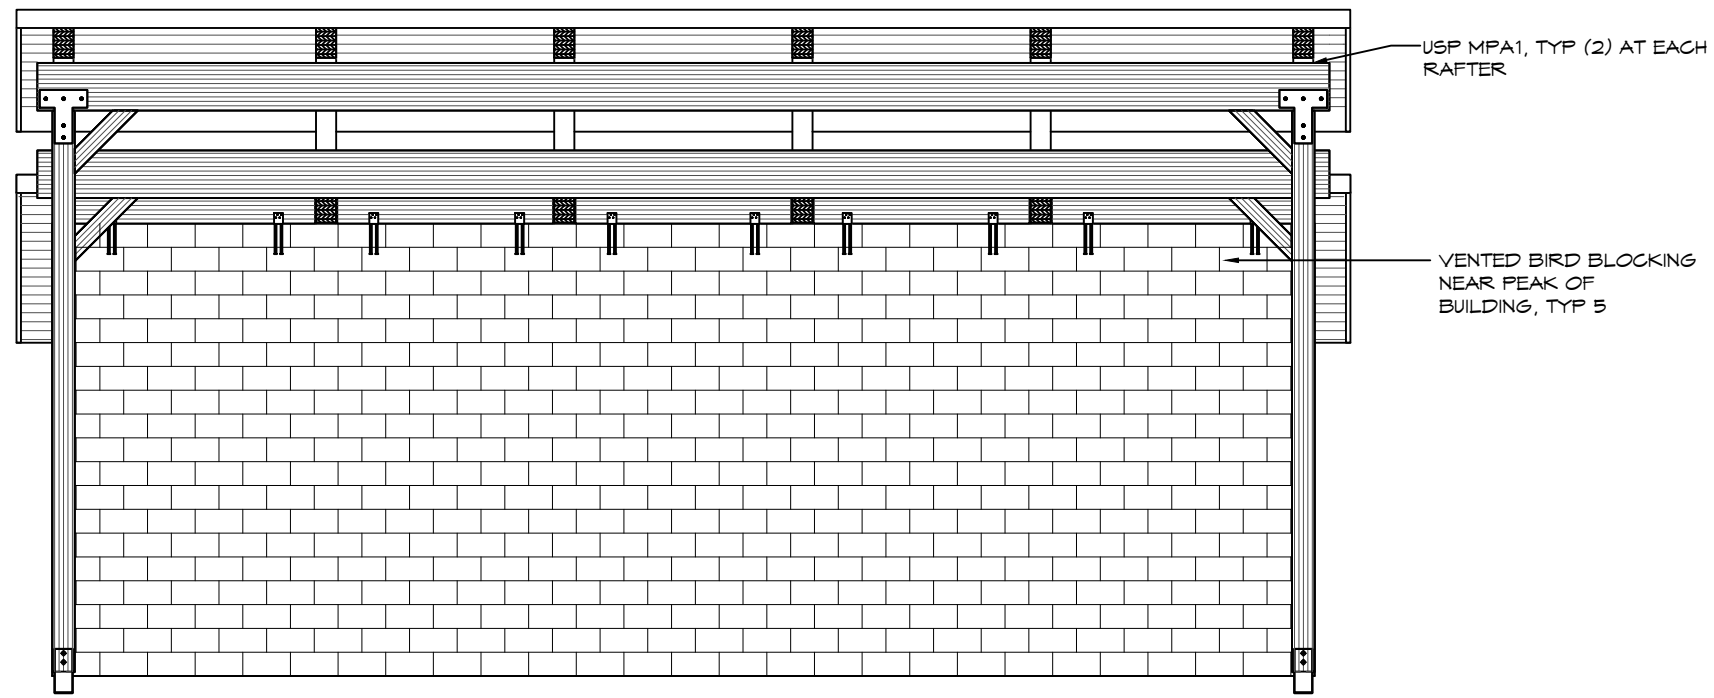

C ELEVATION VIEW
SCALE: 3/16" = 1'-0"

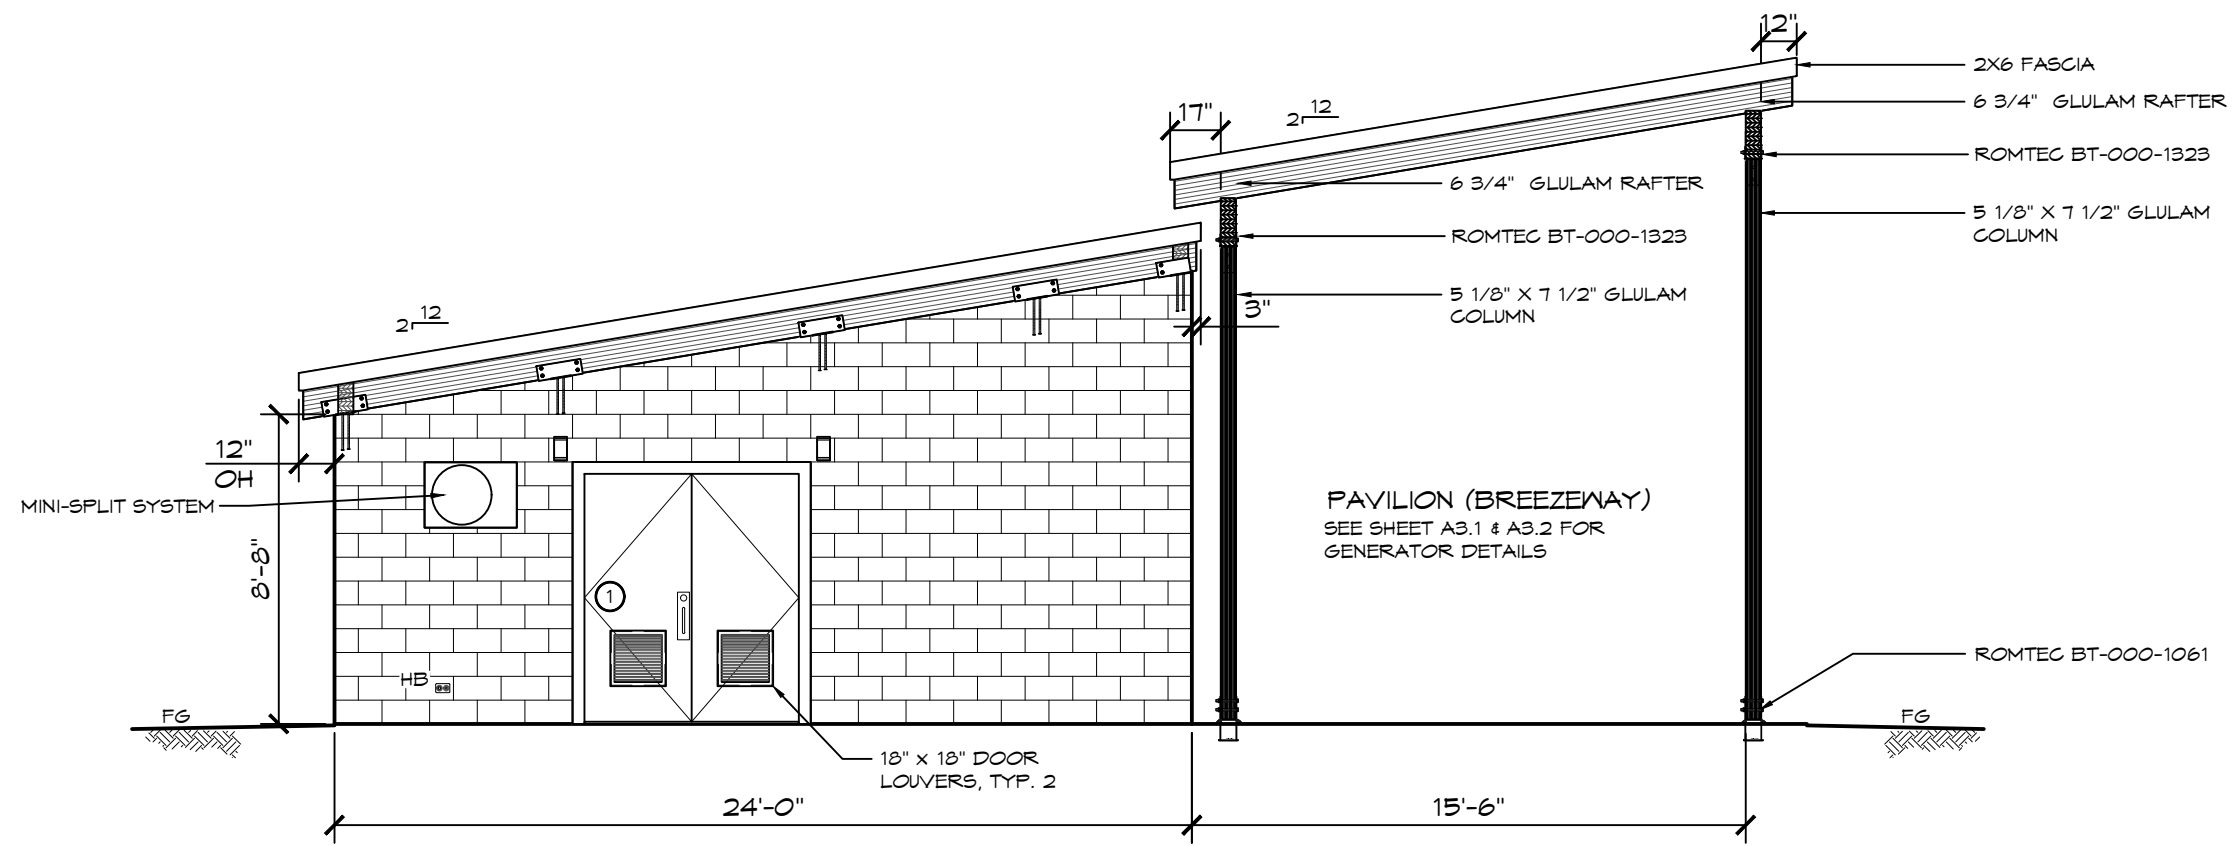

D ELEVATION VIEW
SCALE: 3/16" = 1'-0"

© 2020 ROMTEC, INC. ALL RIGHTS RESERVED. THESE PLANS AND DRAWINGS MAY NOT BE REPRODUCED, ADAPTED OR FURTHER DISTRIBUTED, AND NO BUILDINGS MAY BE CONSTRUCTED FROM THESE PLANS, WITHOUT THE WRITTEN PERMISSION OF ROMTEC, INC.

PSE Consulting Engineers, Inc.
www.structure1.com
Klamath Falls Office
250 Main Klamath Falls, Oregon 97603
Phone: (541) 850-6300 Fax: (541) 850-6233
info@structure1.com

18240 NORTH BANK ROAD
ROSEBURG, OR 97470
(541) 496-3541 FAX (541) 496-0803

ROMTEC

PROJECT: CUSTOM BUILDING
**RCC REDWOOD CAMPUS
GRANTS PASS, OREGON**
SHEET TITLE: EXTERIOR ELEVATIONS

PROJECT I.D. #	ROG01	
DATE:	09/04/2020	
REVISIONS		
REV.	DATE	BY
1	10-08-2020	CR
DRAWN BY: TY		

SHEET NO.
A2.2