


2.01 SITE LAYOUT

FOR DESIGN REVIEW

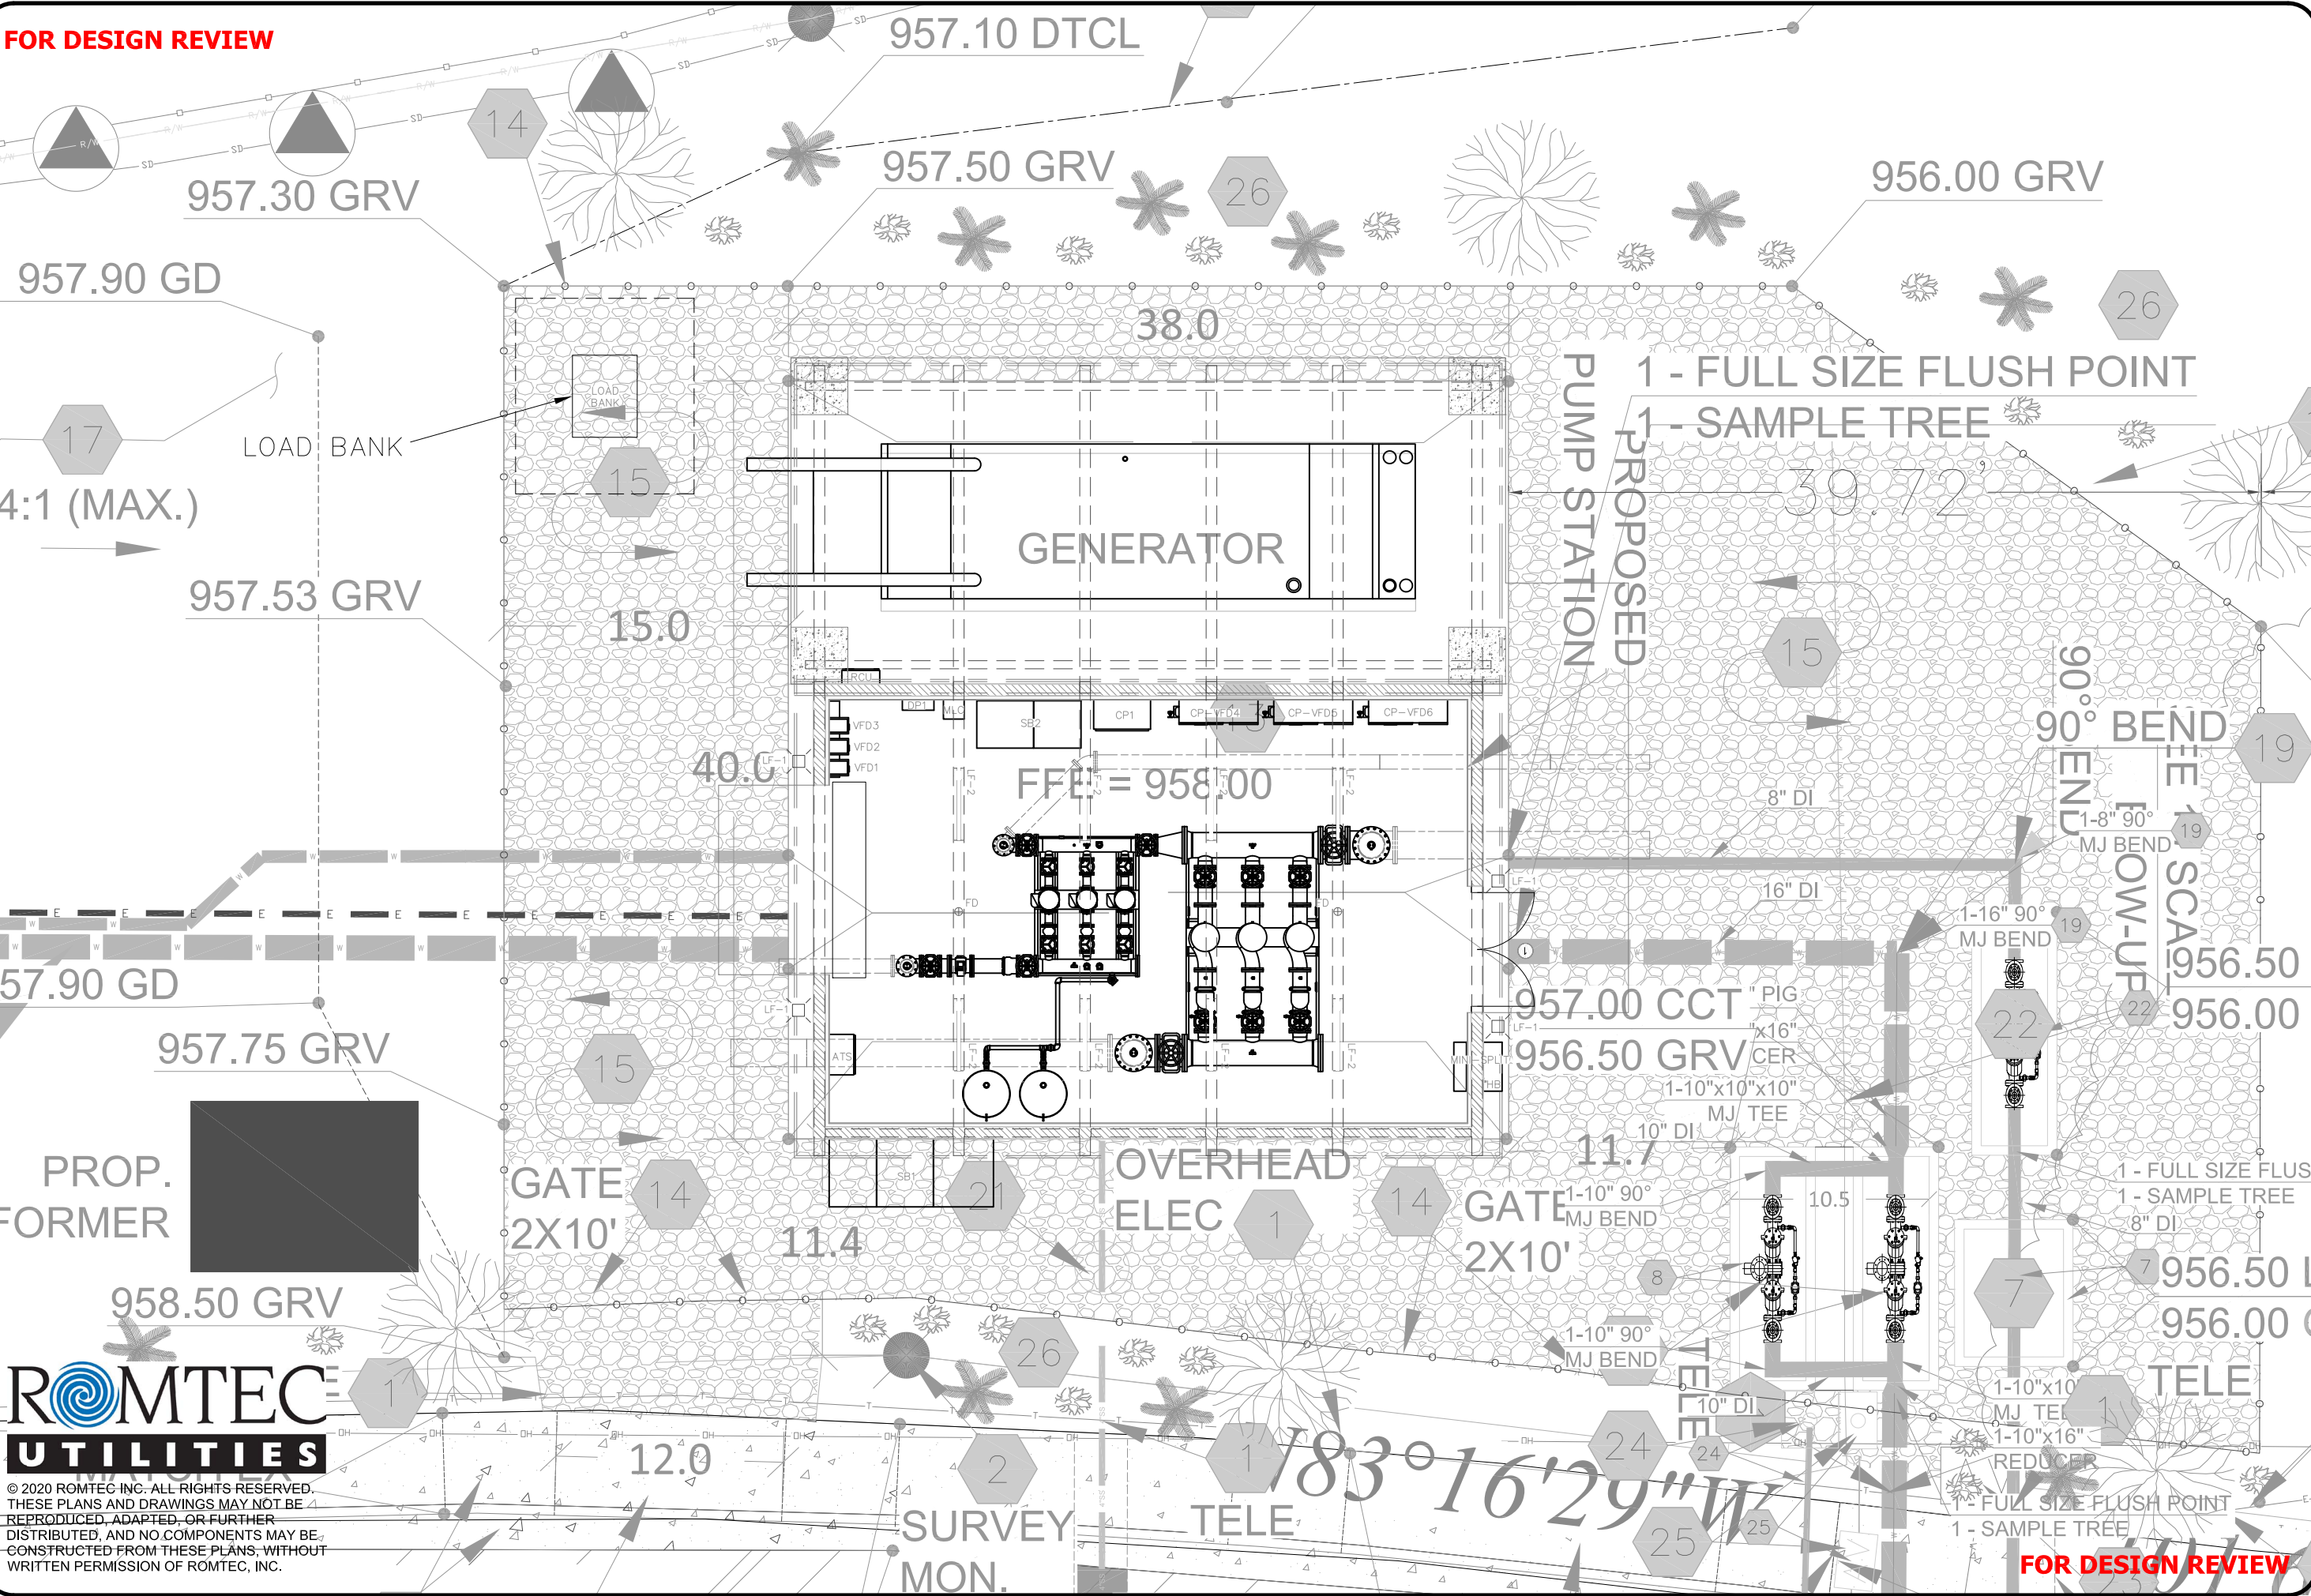

© 2020 ROMTEC INC. ALL RIGHTS RESERVED. THESE PLANS AND DRAWINGS MAY NOT BE REPRODUCED, ADAPTED, OR FURTHER DISTRIBUTED, AND NO COMPONENTS MAY BE CONSTRUCTED FROM THESE PLANS, WITHOUT WRITTEN PERMISSION OF ROMTEC, INC.

REV	DATE	DESCRIPTION
4	9/29/2020	MOVE UTILITY SWITCHBOARDS TO SW CORNER
3	7/28/2020	ADD 8\"/>
2	4/14/2020	GENSET CLEARANCE, GENERAL CONFIGURATION
1	3-24-20	REMOVE 16\"/>

VERIFY SCALE
 0 1"

 DATE: 3-18-20

ROMTEC UTILITIES
 18240 NORTH BANK ROAD
 ROSEBURG, OREGON 97470
 PHONE: (541) 496-9678
 WWW.ROMTECUTILITIES.COM

ROGUE CC BOOSTER
 GRANTS PASS, OR
BOOSTER STATION
LAYOUT DRAWING