


CUSTOM STORMWATER

DUPLEX-6' X 28' SITE PLAN

WET WELL, PORTABLE GENERATOR AND ELECTRICAL CONTROLS.

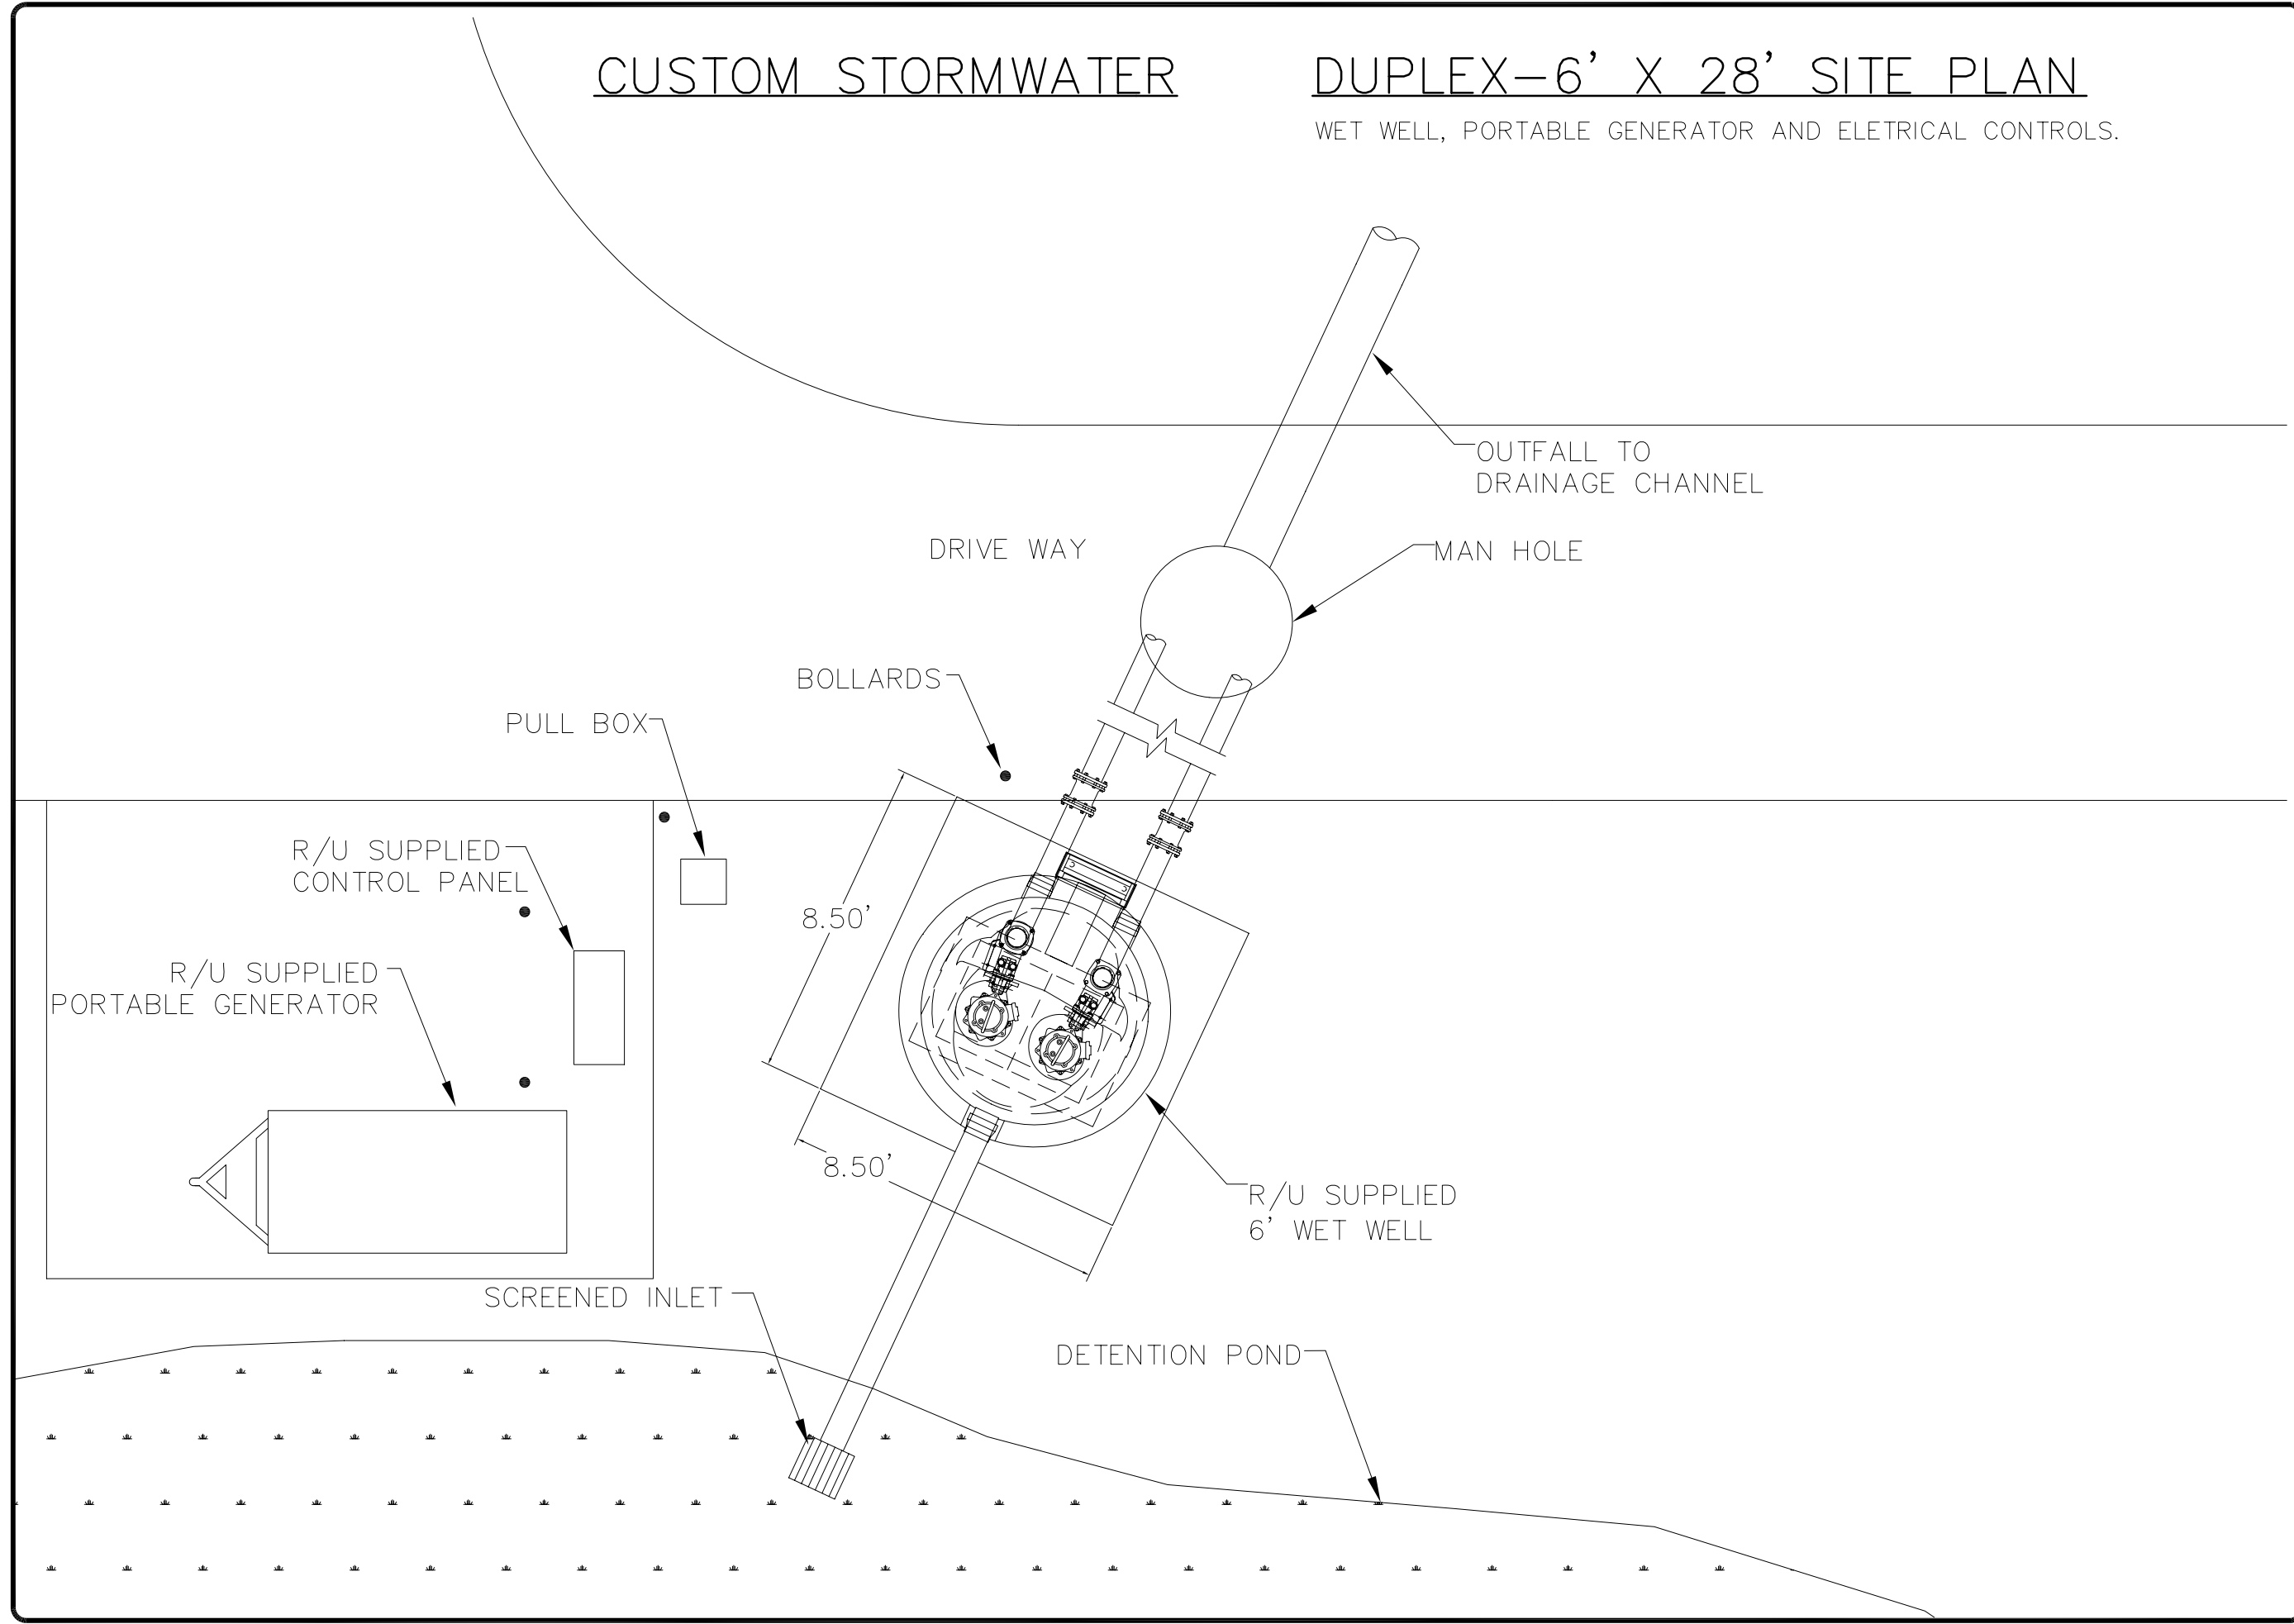

NO.	DATE	DESCRIPTION	BY
1			

VERIFY SCALE
BASE IS ONE INCH ON ORIGINAL DRAWING
0 IF NOT ONE INCH ON SCALE ACCORDINGLY
1"
DSN. -
DRN. -
CKD. -
DATE: JUNE 2007

ROMTEC UTILITIES
18240 NORTH BANK ROAD
ROSEBURG, OR 97470
(541)-496-9678
FAX (541)-496-0804

SITE PLAN
6' WET WELL

SHEET
1 OF
JOB NUMBER
RMTc 0000