


Limited Space Site Plan With Valve Vault

THIS DRAWING IS A SAMPLE
AND IS FOR REFERENCE ONLY.

 CONCRETE
 PAVEMENT
 FIELD WIRING
 BY OTHERS

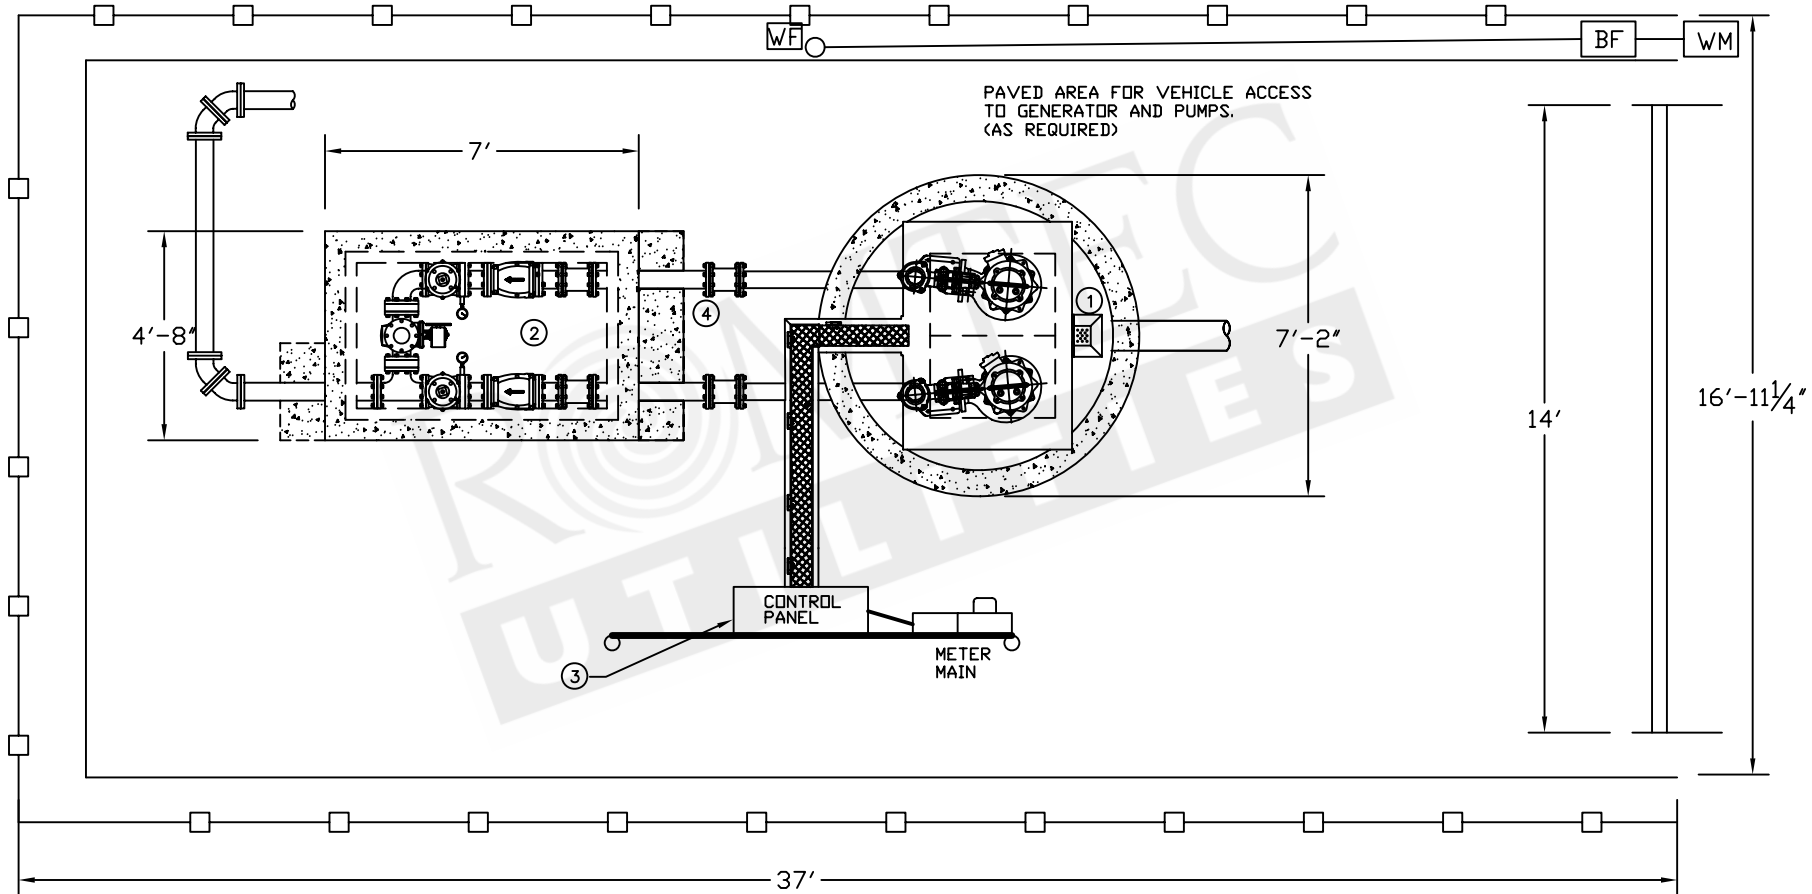

- 1- WET WELL AND COMPONENTS SUPPLIED BY ROMTEC UTILITIES.
- 2- VALVE VAULT AND COMPONENTS SUPPLIED BY ROMTEC UTILITIES
- 3- LIFT STATION CONTROL PANEL AND COMPONENTS SUPPLIED BY ROMTEC UTILITIES.
- 4- STAINLESS STEEL TO DI PIPE COUPLERS SUPPLIED BY ROMTEC UTILITIES,
- 5- GENERATOR AND COMPONENTS (NOT APPLICABLE)

-ALL OTHER ITEMS SUPPLIED BY CONTRACTOR.-