


# Large Site With Parking, With Permanent Generator

THIS DRAWING IS A SAMPLE AND IS FOR REFERENCE ONLY.

FIELD WIRING BY OTHERS

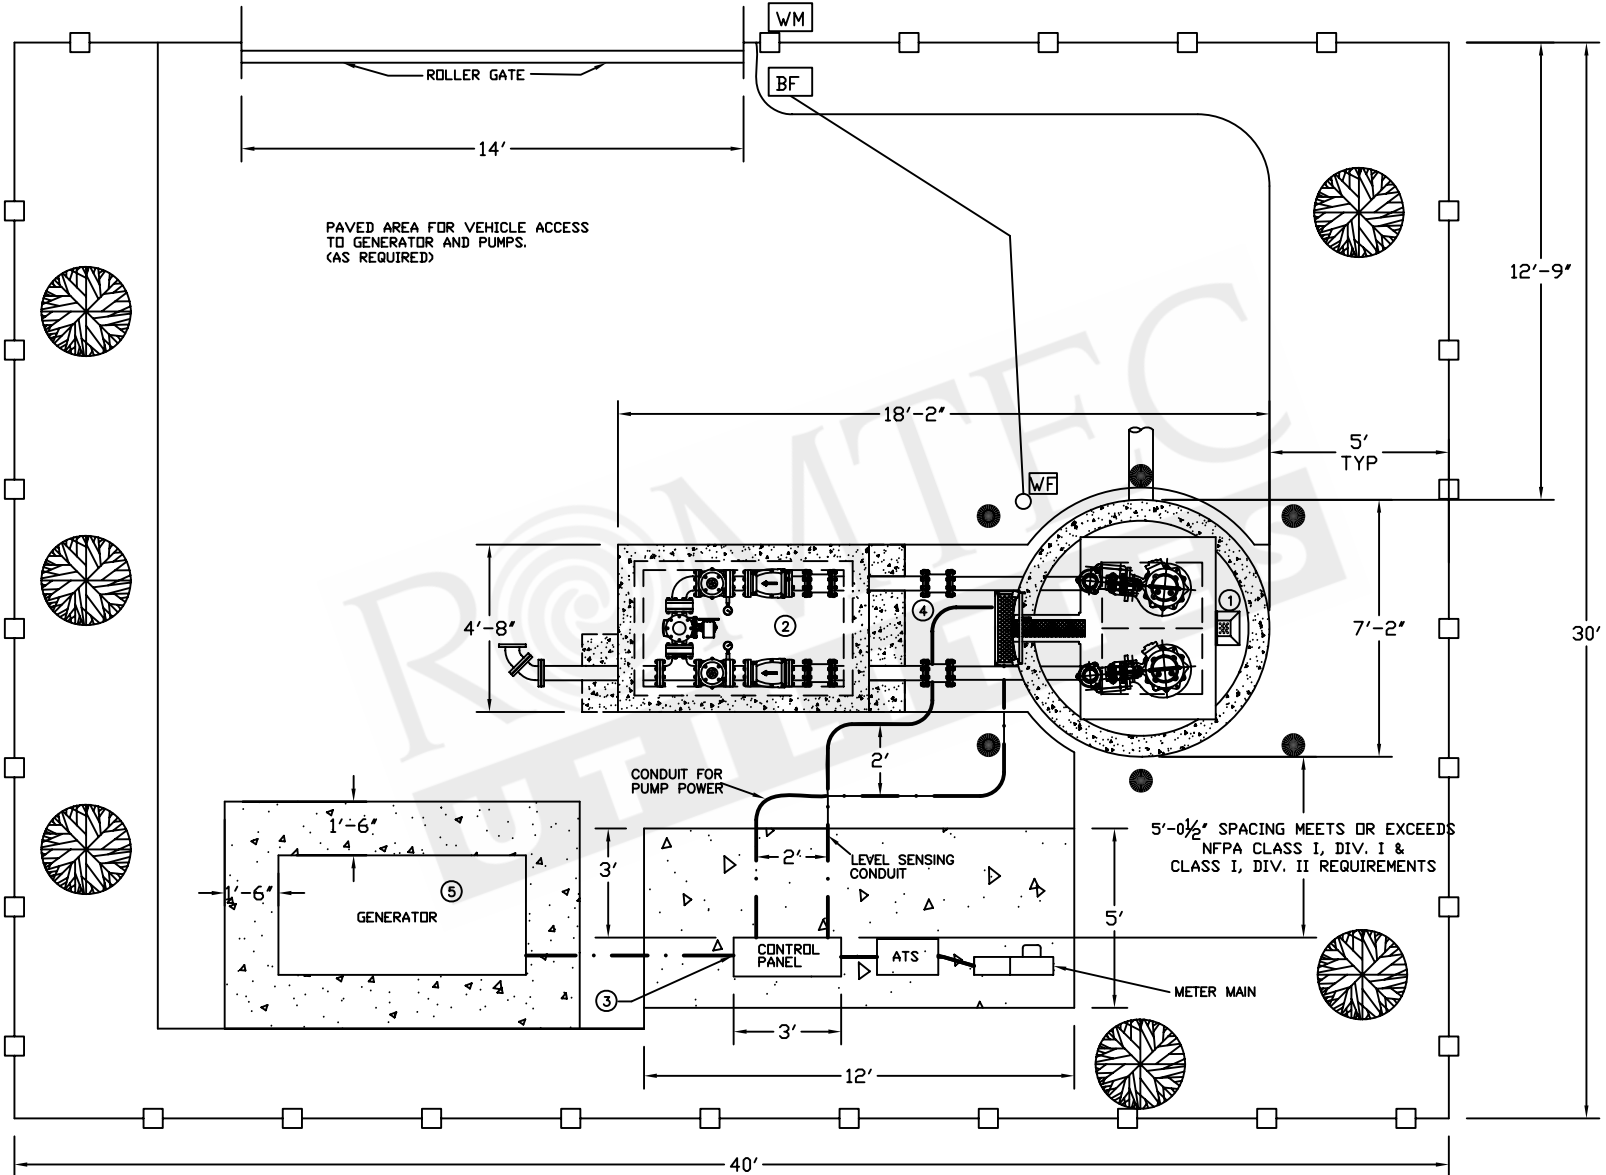

- 1- WET WELL AND COMPONENTS SUPPLIED BY ROMTEC UTILITIES.
  - 2- VALVE VAULT AND COMPONENTS SUPPLIED BY ROMTEC UTILITIES
  - 3- LIFT STATION CONTROL PANEL AND COMPONENTS SUPPLIED BY ROMTEC UTILITIES.
  - 4- STAINLESS STEEL TO DI PIPE COUPLERS SUPPLIED BY ROMTEC UTILITIES,
  - 5- GENERATOR AND COMPONENTS SUPPLIED BY ROMTEC UTILITIES,
- ALL OTHER ITEMS SUPPLIED BY CONTRACTOR.-