


Limited Space Plan With Generator, and Metering Vault

THIS DRAWING IS A SAMPLE
AND IS FOR REFERENCE ONLY.

CONCRETE

FIELD WIRING
BY OTHERS

PAVEMENT

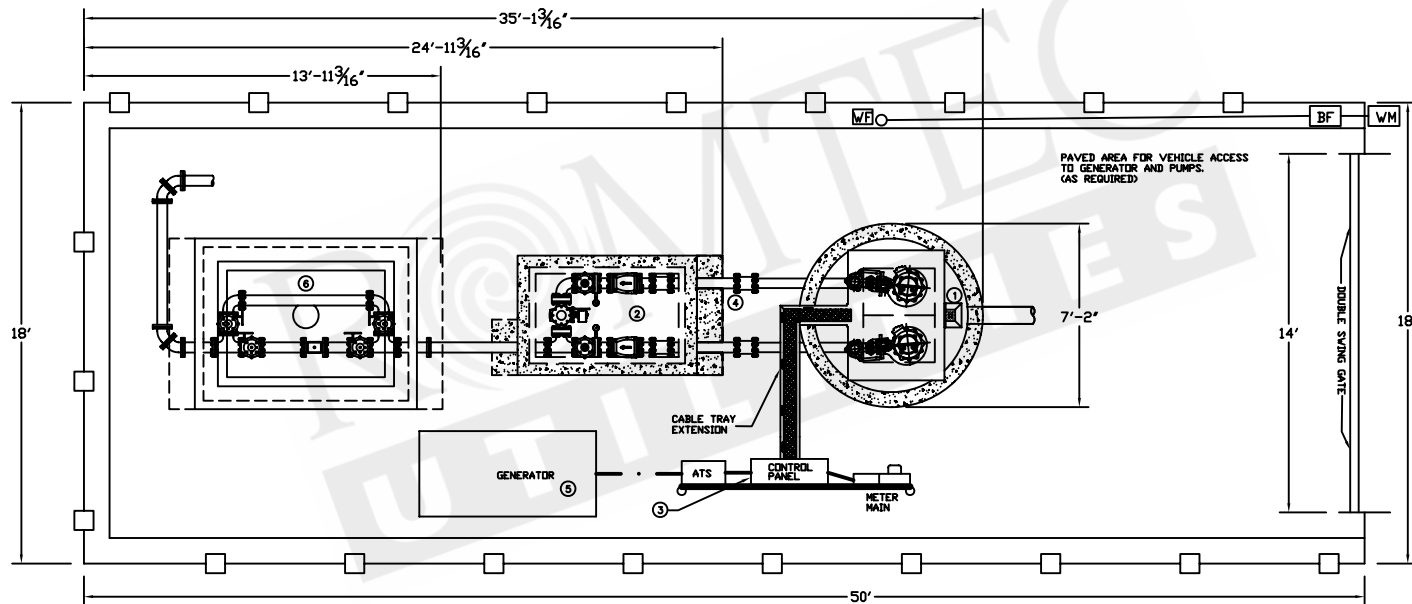

- 1- WET WELL AND COMPONENTS SUPPLIED BY ROMTEC UTILITIES.
- 2- VALVE VAULT AND COMPONENTS SUPPLIED BY ROMTEC UTILITIES
- 3- LIFT STATION CONTROL PANEL AND COMPONENTS SUPPLIED BY ROMTEC UTILITIES.
- 4- STAINLESS STEEL TO DI PIPE COUPLERS SUPPLIED BY ROMTEC UTILITIES,
- 5- GENERATOR AND COMPONENTS SUPPLIED BY ROMTEC UTILITIES,
- 6- METERING VAULT AND ALL COMPONENTS SUPPLIED BY ROMTEC UTILITIES,

-ALL OTHER ITEMS SUPPLIED BY CONTRACTOR.-