
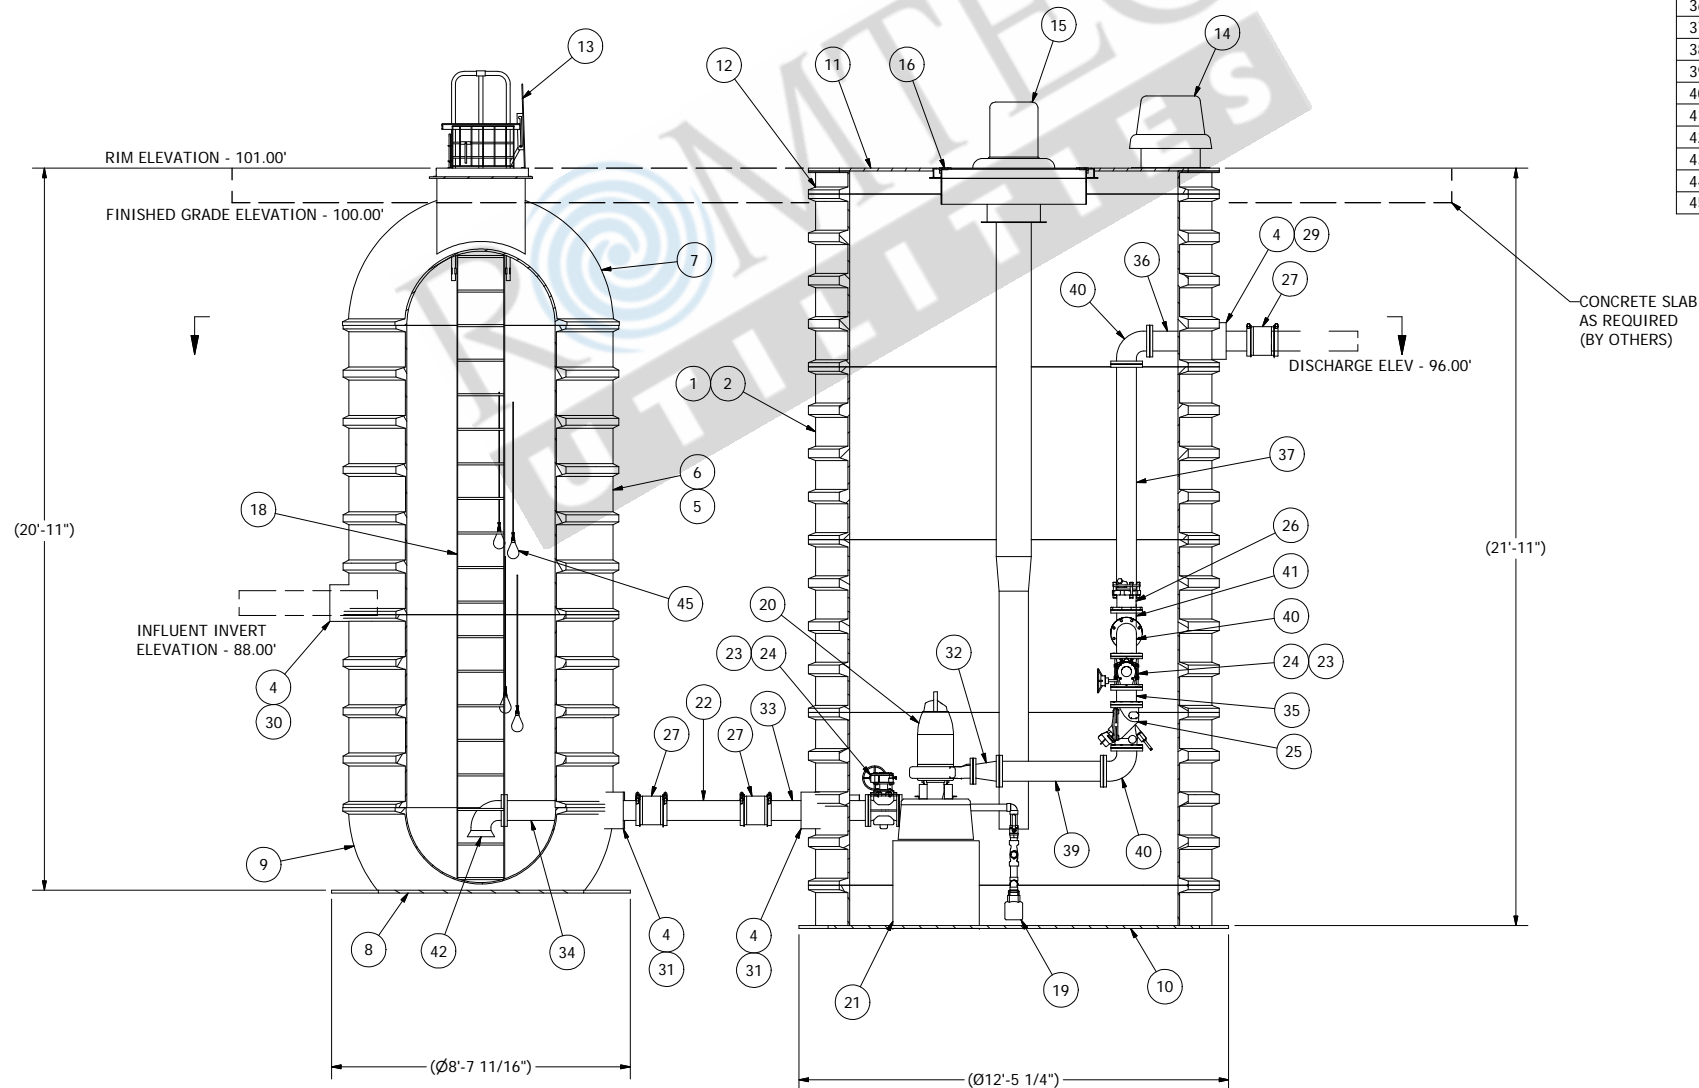


6" TO 8" FORCE MAIN - 300 TO 800 GALLONS PER MINUTE

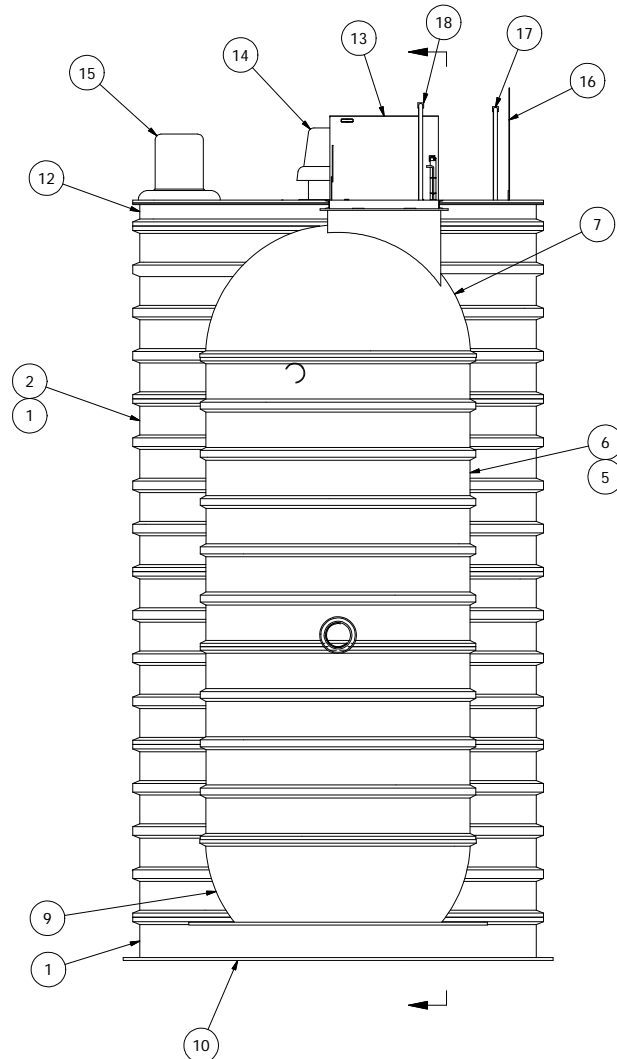

Parts List				
ITEM	QTY	STOCK NUM	DESCRIPTION	
1	1	11-REF	BARREL - 12ft FIBERGLASS	
2	4	11-REF	BARREL - 12ft FIBERGLASS	
3	1	11-REF	PIPE SLEEVE - 8in	
4	6	11-REF	PIPE SLEEVE - 12in	
5	1	11-REF	BARREL - 8ft FIBERGLASS	
6	1	11-REF	BARREL - 8ft FIBERGLASS	
7	1	11-REF	DOME TOP - 8ft FIBERGLASS	
8	1	11-REF	ANTI-FLOATATION FLANGE - 8ft	
9	1	11-REF	TRUNCATED BASE - 8ft - 72in BASE	
10	1	11-REF	ANTI-FLOATATION FLANGE - 12ft	
11	1	11-REF	TOP PLATE - 12ft	
12	1	11-REF	BARREL FLANGE - 12ft FIBERGLASS	
13	1	13-6212	HATCH - WW - 4ft PED - 51364 - 25 X 32	
14	1	18-XXXX	EXHAUST FAN	
15	1	18-XXXX	INTAKE FAN	
16	1	23-6087	HATCH - VV - 687 PED - FDRND-O-50X74	
17	1	25-XXXX	LADDER - 21ft-6in	
18	1	25-XXXX	LADDER - 21ft-6in	
19	1	25-XXXX	SUMP PUMP ASSEMBLY	
20	2	30-XXXX	15HP PUMPS	
21	1	30-XXXX	RISER - PUMP	
22	2	40-6548	PIPE - DI - 6in	
23	4	41-6564	HANDWHEEL - 8in	
24	4	41-6567	VALVE - PLUG - 6in - WITH OP NUT	
25	2	41-6569	VALVE - SWING CHECK - 6in - 506A	
26	1	42-5247	COUPLING - ROMAC - RFCA - 6in FBEC	
27	5	42-6075	COUPLING - HYMAX 2000 - 6in	
28	1	43-5186	KOR-N-SEAL - 8in CORE - 1.70 THRU 4.80 PIPE	
29	1	43-6113	KOR-N-SEAL - 12in CORE - 6in PIPE	
30	1	43-6135	KOR-N-SEAL - 12in CORE - 8in PIPE	
31	4	43-XXXX	LINK SEAL - 12in X 6in	
32	2	44-6617	REDUCER - DI - CONCENTRIC - 6in X 4in	
33	2	45-5051	SPOOL - FLG X PE - 6in X 36in - DI	
34	2	45-6510	SPOOL - FLG X PE - 6in X 48in - DI	
35	2	45-6513	SPOOL - FLG X FLG - 6in X 6in - DI	
36	1	45-6538	SPOOL - FLG X PE - 6in X 36in - DI	
37	1	45-XXXX	SPOOL - FLG X PE - 6in X 78in - DI	
38	1	45-XXXX	SPOOL - FLG X FLG - 6in X 13.75in - DI	
39	2	45-XXXX	SPOOL - FLG X FLG - 6in X 36in - DI	
40	4	46-6521	ELBOW - DI - 6in - 90 DEG - FLG X FLG	
41	1	46-6525	TEE - DI - 6in - FLG X FLG	
42	2	46-XXXX	ELBOW - DI - 6in - 90 DEG - FLG X FLARE	
43	2	47-6546	GASKET - FLANGE - 4in X 1/8in	
44	23	47-6547	GASKET - FLANGE - 6in X 1/8in	
45	4	60-6117	MECH SWCH ENM-10 CABLE 43'	

REV	DESCRIPTION	DATE	BY	AM
1	COMPONENT DRAWING	03/31/09		

COMPONENT DRAWING

ROMTEC UTILITIES
 18240 NORTH BANK ROAD
 ROSEBURG, OREGON 97470
 (541) 496-9678
 FAX (541) 496-0804

ROMTEC Utilities, Inc.
MEDIUM FLOW
WET / DRY SYSTEM

SHEET
1 OF 1
 JOB NUMBER
RMTC 0000

NOTE: ALL DIMENSIONS AND ELEVATIONS SHOWN ARE NOMINAL DIMENSIONS. IT IS THE RESPONSIBILITY OF THE ON-SITE CONTRACTOR OR ROMTEC UTILITIES CUSTOMER (NOT ROMTEC UTILITIES) TO VERIFY THE ACCURACY OF ANY CRITICAL DIMENSIONS OR ELEVATIONS PRIOR TO SETTING OR INSTALLING ANY EQUIPMENT.

8' DIAMETER WET WELL
6" DISCHARGE PIPING
15HP PUMPS
12' DIA DRY WELL

ALL MATERIALS SHOWN ON THIS SHEET WILL BE SUPPLIED BY ROMTEC UTILITIES AND DELIVERED TO THE SITE AFTER THE HOLE HAS BEEN EXCAVATED AND SHORED. THE CONTRACTOR SHALL SUPPLY A CRANE OF SUFFICIENT SIZE TO LOWER ALL THE CONCRETE PIECES INTO THE HOLE SAFELY. THE CONTRACTOR SHALL INSTALL THE WET WELL (AND VALVE VAULT AND METERING VAULT IF APPLICABLE). ROMTEC UTILITIES WILL PROVIDE A REPRESENTATIVE FOR TECHNICAL ASSISTANCE ON THE DAY OF INSTALLATION TO ANSWER ANY QUESTIONS THAT MAY ARISE. THE CONTRACTOR IS RESPONSIBLE FOR ALL PLUMBING AND ELECTRICAL CONNECTIONS AND INSTALLATION. ITEMS NOTED AS "BY OTHERS" WILL BE PROVIDED AND INSTALLED BY THE CONTRACTOR. ROMTEC UTILITIES WILL NOT INSTALL ANY OF THE COMPONENTS SHOWN ON THIS PAGE.

© 2009 ROMTEC INC. ALL RIGHTS RESERVED. THESE PLANS AND DRAWINGS MAY NOT BE REPRODUCED, ADAPTED, OR FURTHER DISTRIBUTED, AND NO COMPONENTS MAY BE CONSTRUCTED FROM THESE PLANS, WITHOUT WRITTEN PERMISSION OF ROMTEC, INC.